

TO THE BEST OF MY KNOWLEDGE, BELIEF, AND PROFESSIONAL JUDGMENT OF THE UNDERSIGNED, THE PLANS AND SPECIFICATIONS DEPICTED ON THESE DRAWINGS ARE IN COMPLIANCE WITH THE APPLICABLE PROVISIONS OF THE NEW YORK STATE UNIFORM FIRE PREVENTION AND BUILDING CODE AND THE NEW YORK STATE ENERGY CONSERVATION CONSTRUCTION CODE CURRENTLY IN EFFECT



LAURA WAKEFIELD
ARCHITECT
329 BROADWAY
DOBBS FERRY, NY 10522
TEL: 914 693 6166
N.Y.S STATE LICENSE
No. 27038

WARNING:
IT IS A VIOLATION OF THE NEW YORK STATE EDUCATIONAL LAW ARTICLE 146 SECTION 7208 FOR ANY PERSON, UNLESS HE OR SHE IS ACTING UNDER THE DIRECTION OF A LICENSED PROFESSIONAL ARCHITECT, ENGINEER OR LAND SURVEYOR TO ALTER AN ITEM IN ANY WAY.

PROJECT TITLE:
PROPOSED ONE FAMILY RESIDENCE
RYAN KIMBER AND MEGHAN GOLDEN
9 STEARNS RIDGE
IRVINGTON, NEW YORK 10533
PROJECT NO.: **2006**



GOTHAM
DESIGN
AND COMMUNITY
DEVELOPMENT LTD.

329 Broadway
Dobbs Ferry, N.Y. 10522
Phone: (914) 693-5093
Fax: (914) 693-5390
email: arch329@gmail.com






ISSUED FOR / REVISIONS:
REVISED 11-16-2020
ADDED WOOD STAIRS TO DECK
RELOCATED FIREPLACE CHIMNEY
REVISED 12-22-2020
ADDED WINDOW AND DOOR
SYMBOLS
REVISED 01-22-2021
ALTERNATIVE OPTIONS

SHEET TITLE:
SECOND FLOOR PLAN
DATE:
10-29-2020
SCALE:
AS NOTED
DRAWN BY:
MB
CHECKED BY:
PRS

A-2.2

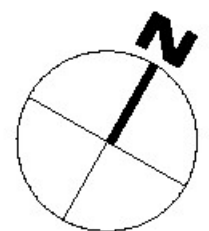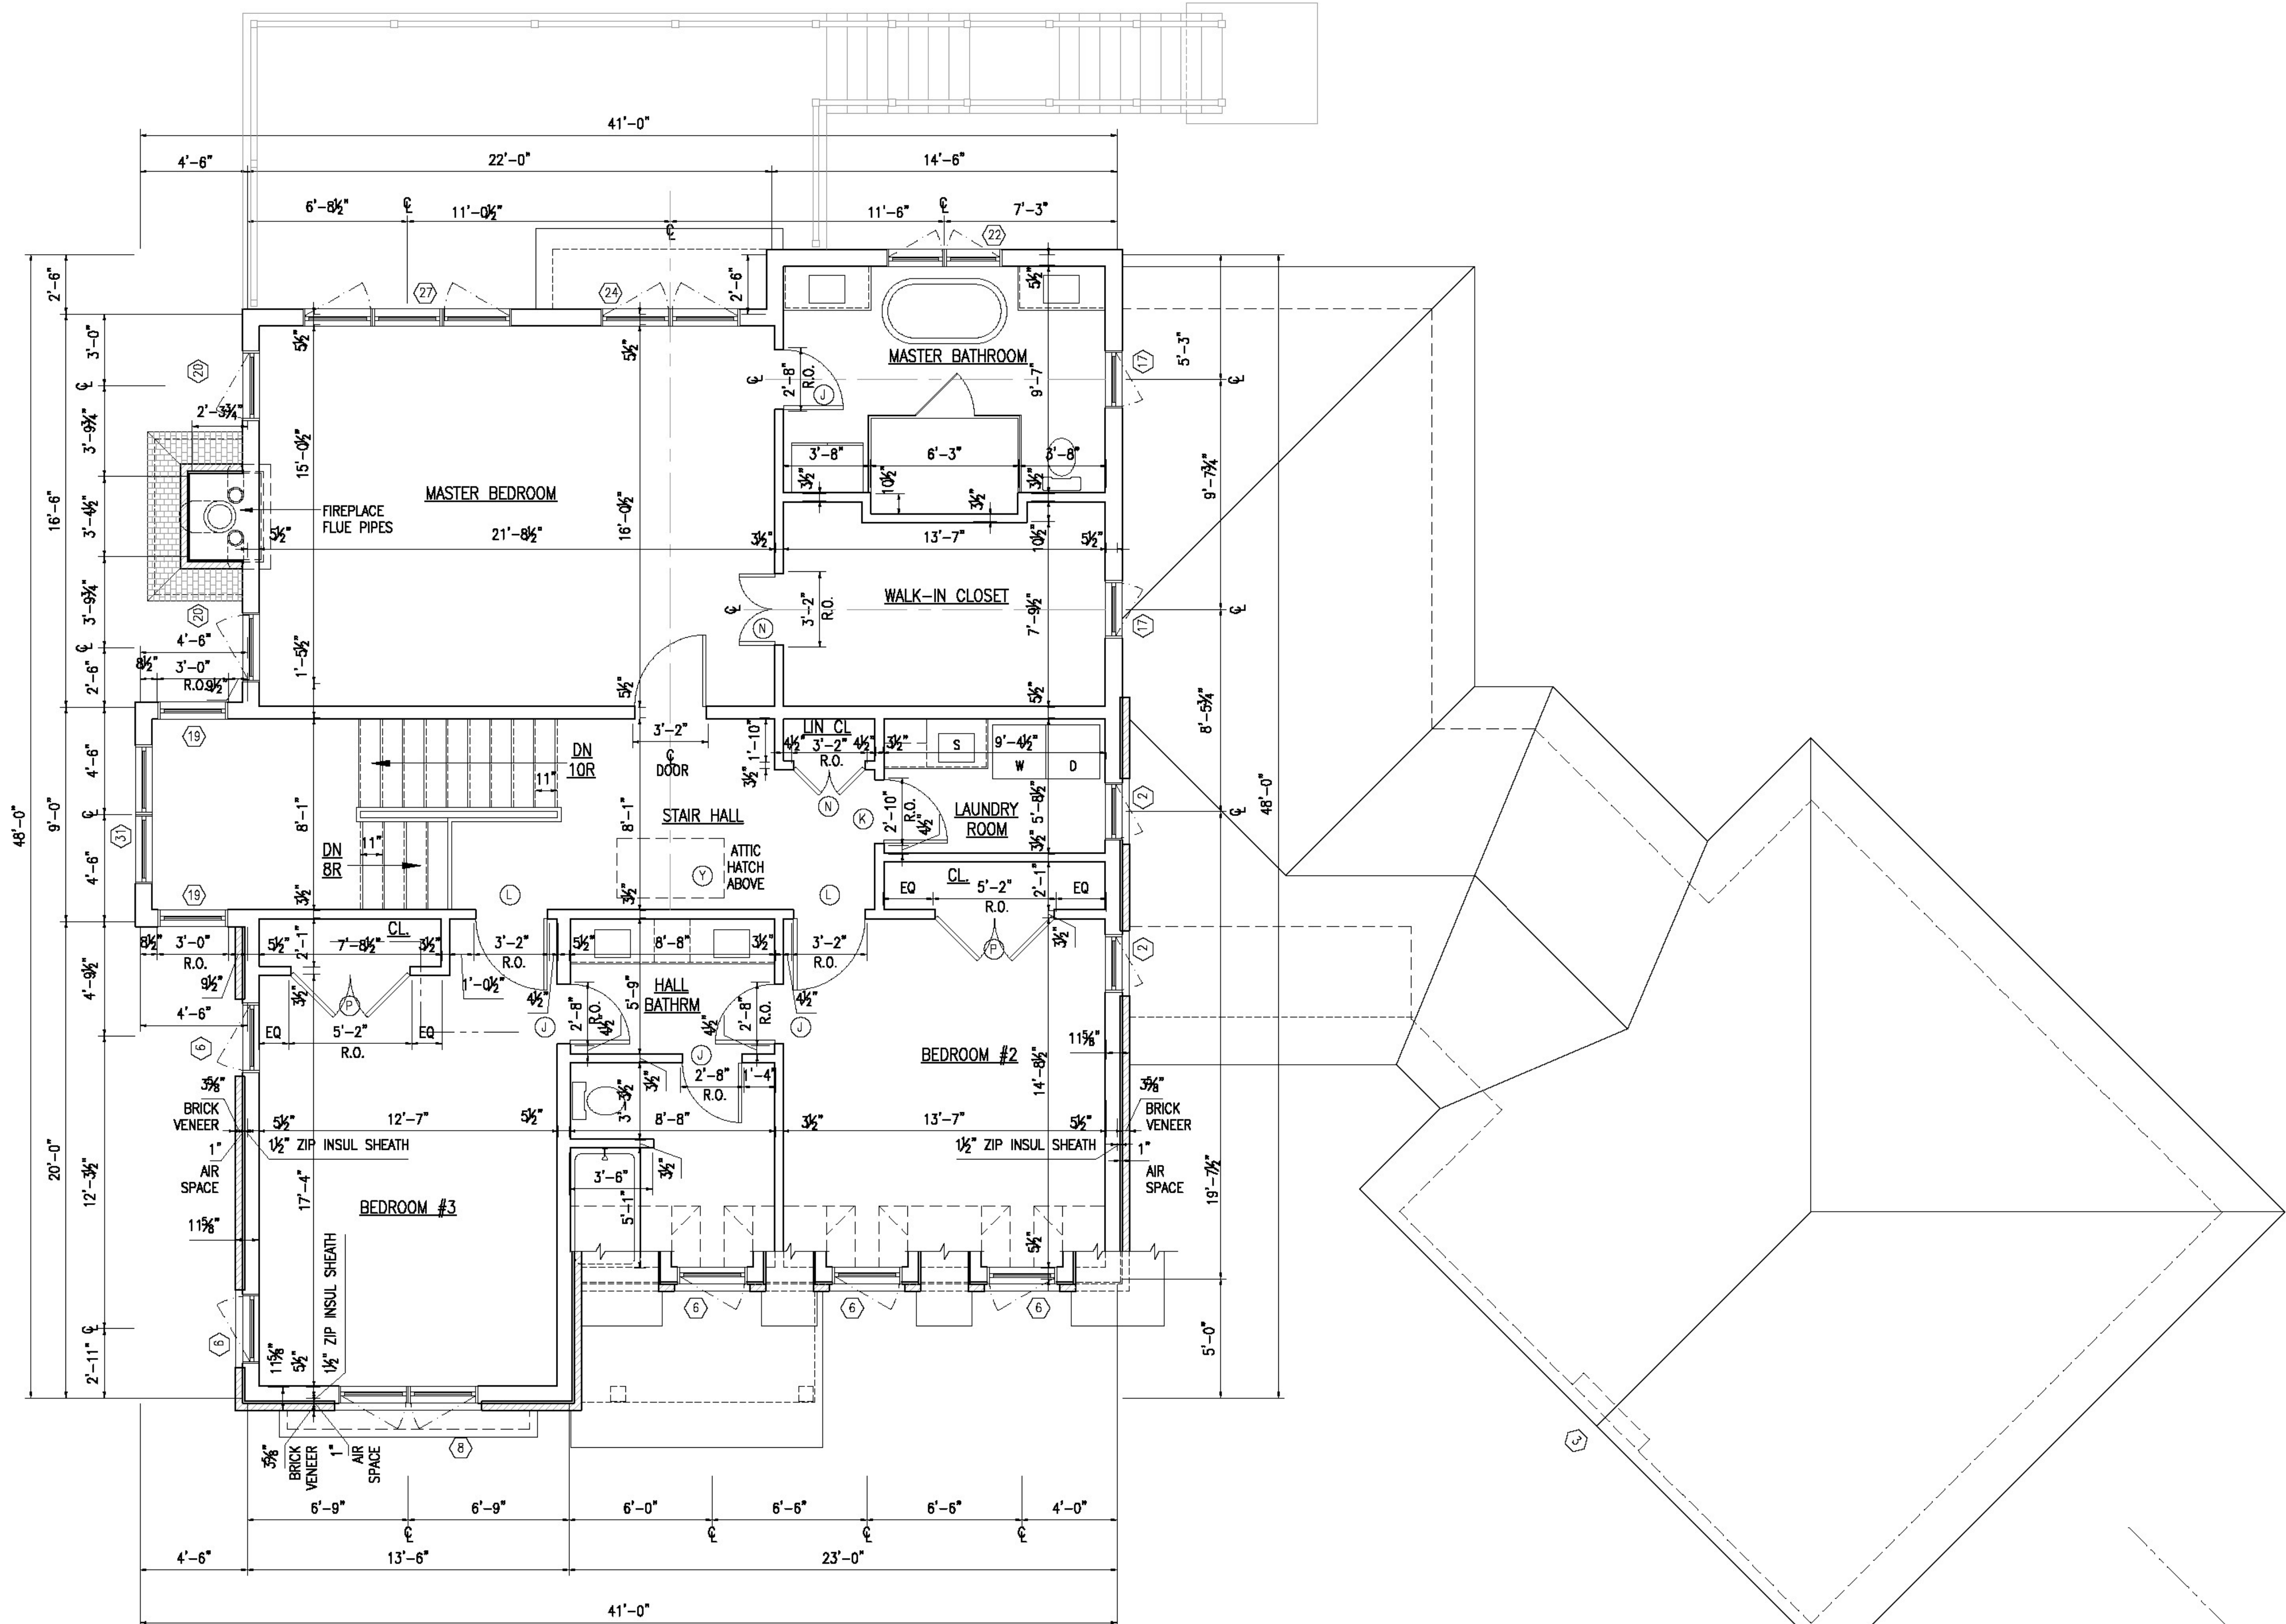

SECOND FLOOR PLAN
SCALE : 1/4" = 1'-0"
GRAPHIC SCALE IN FEET
0 1 2 4 8

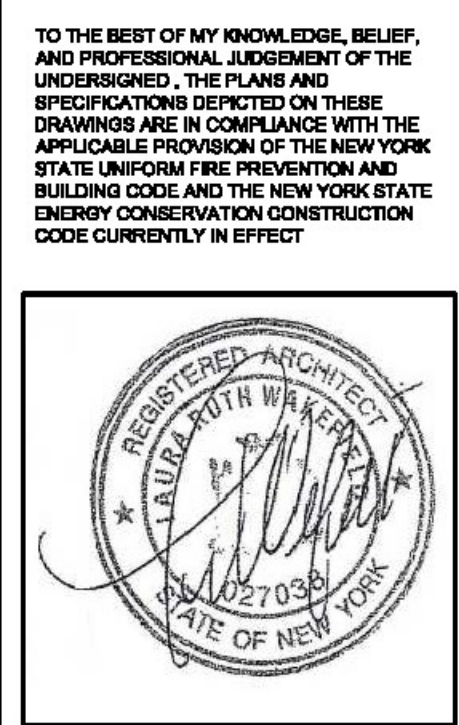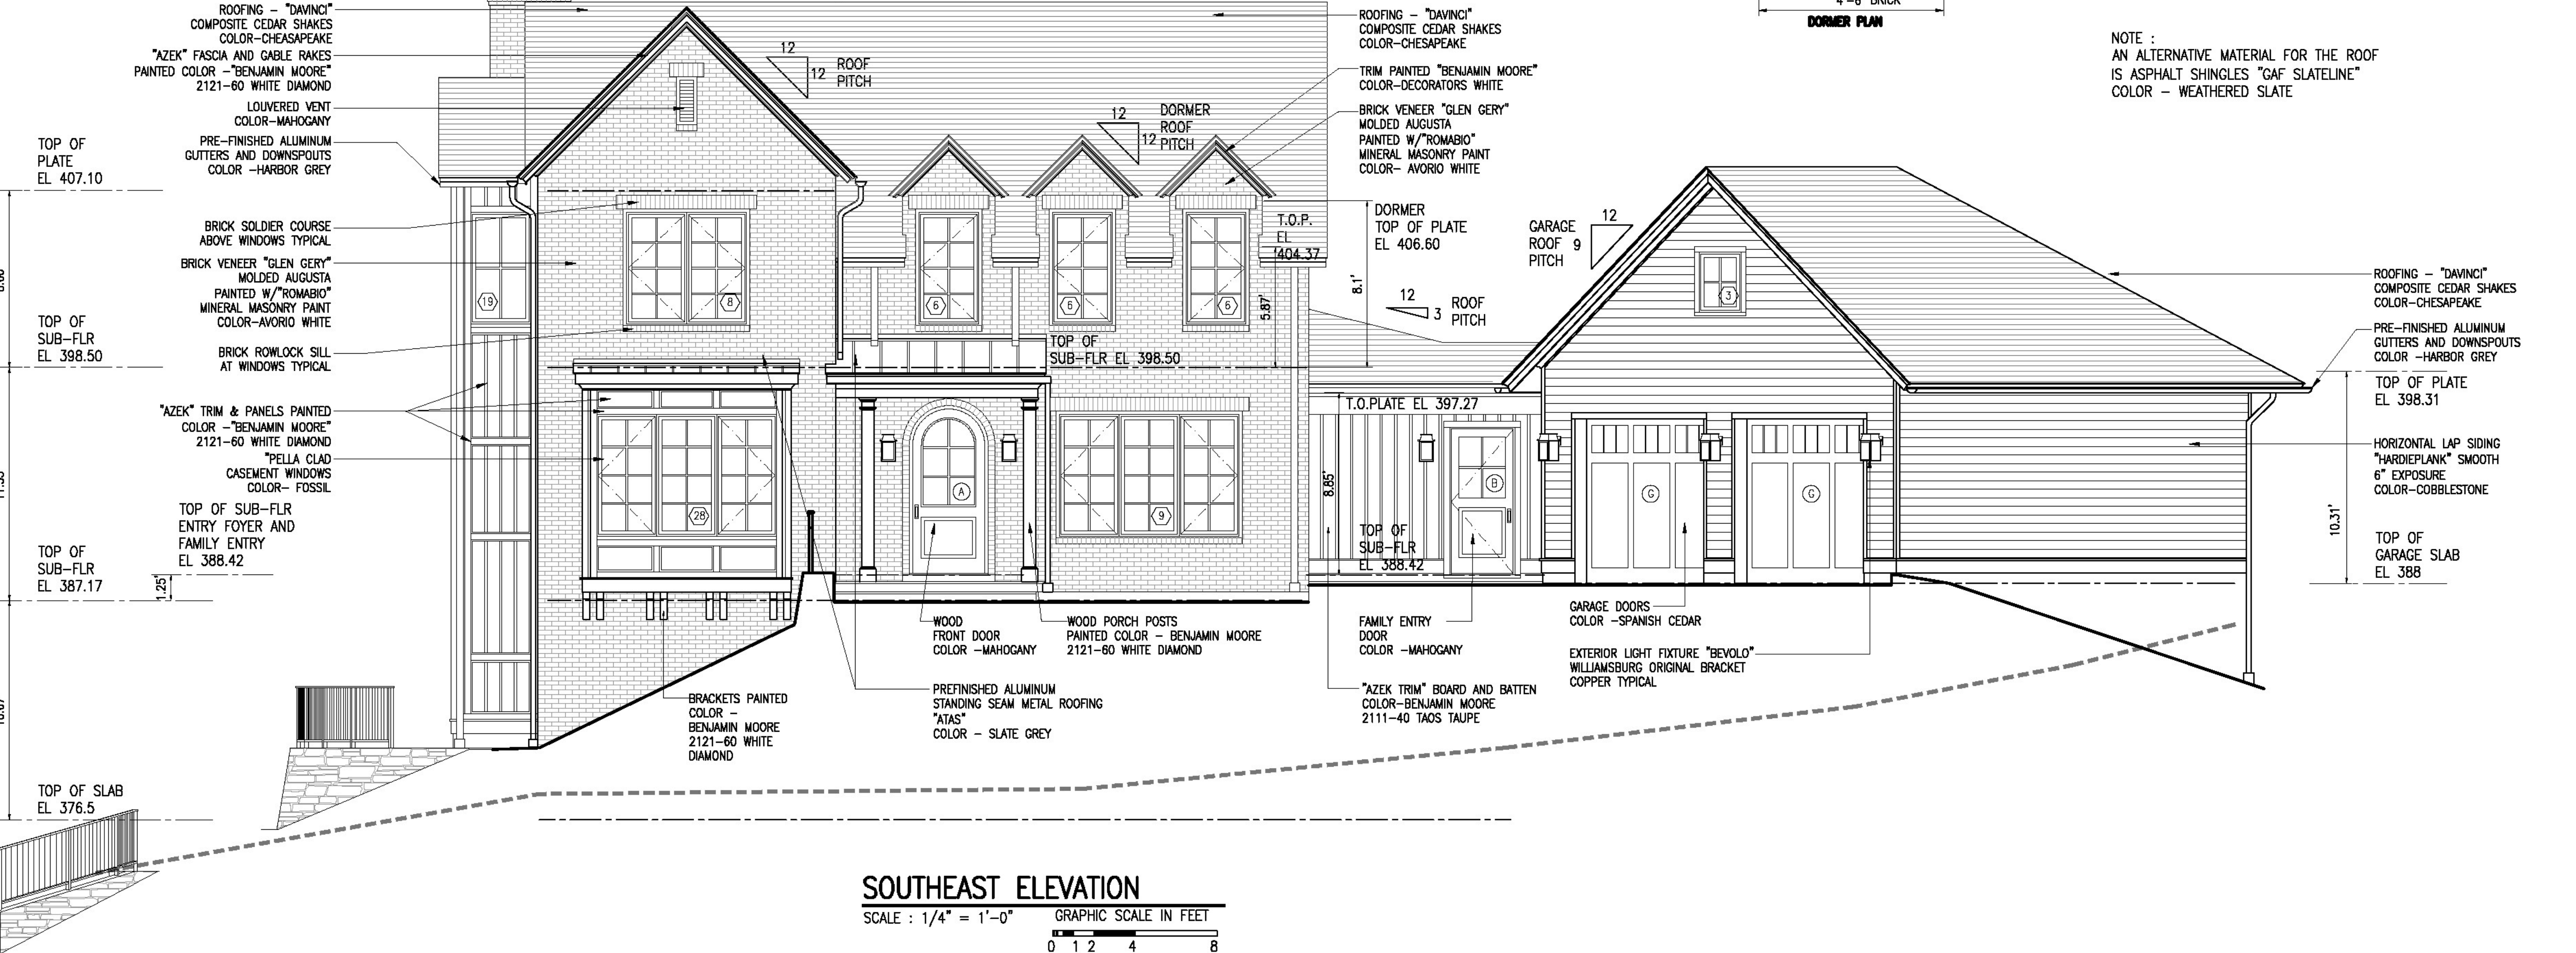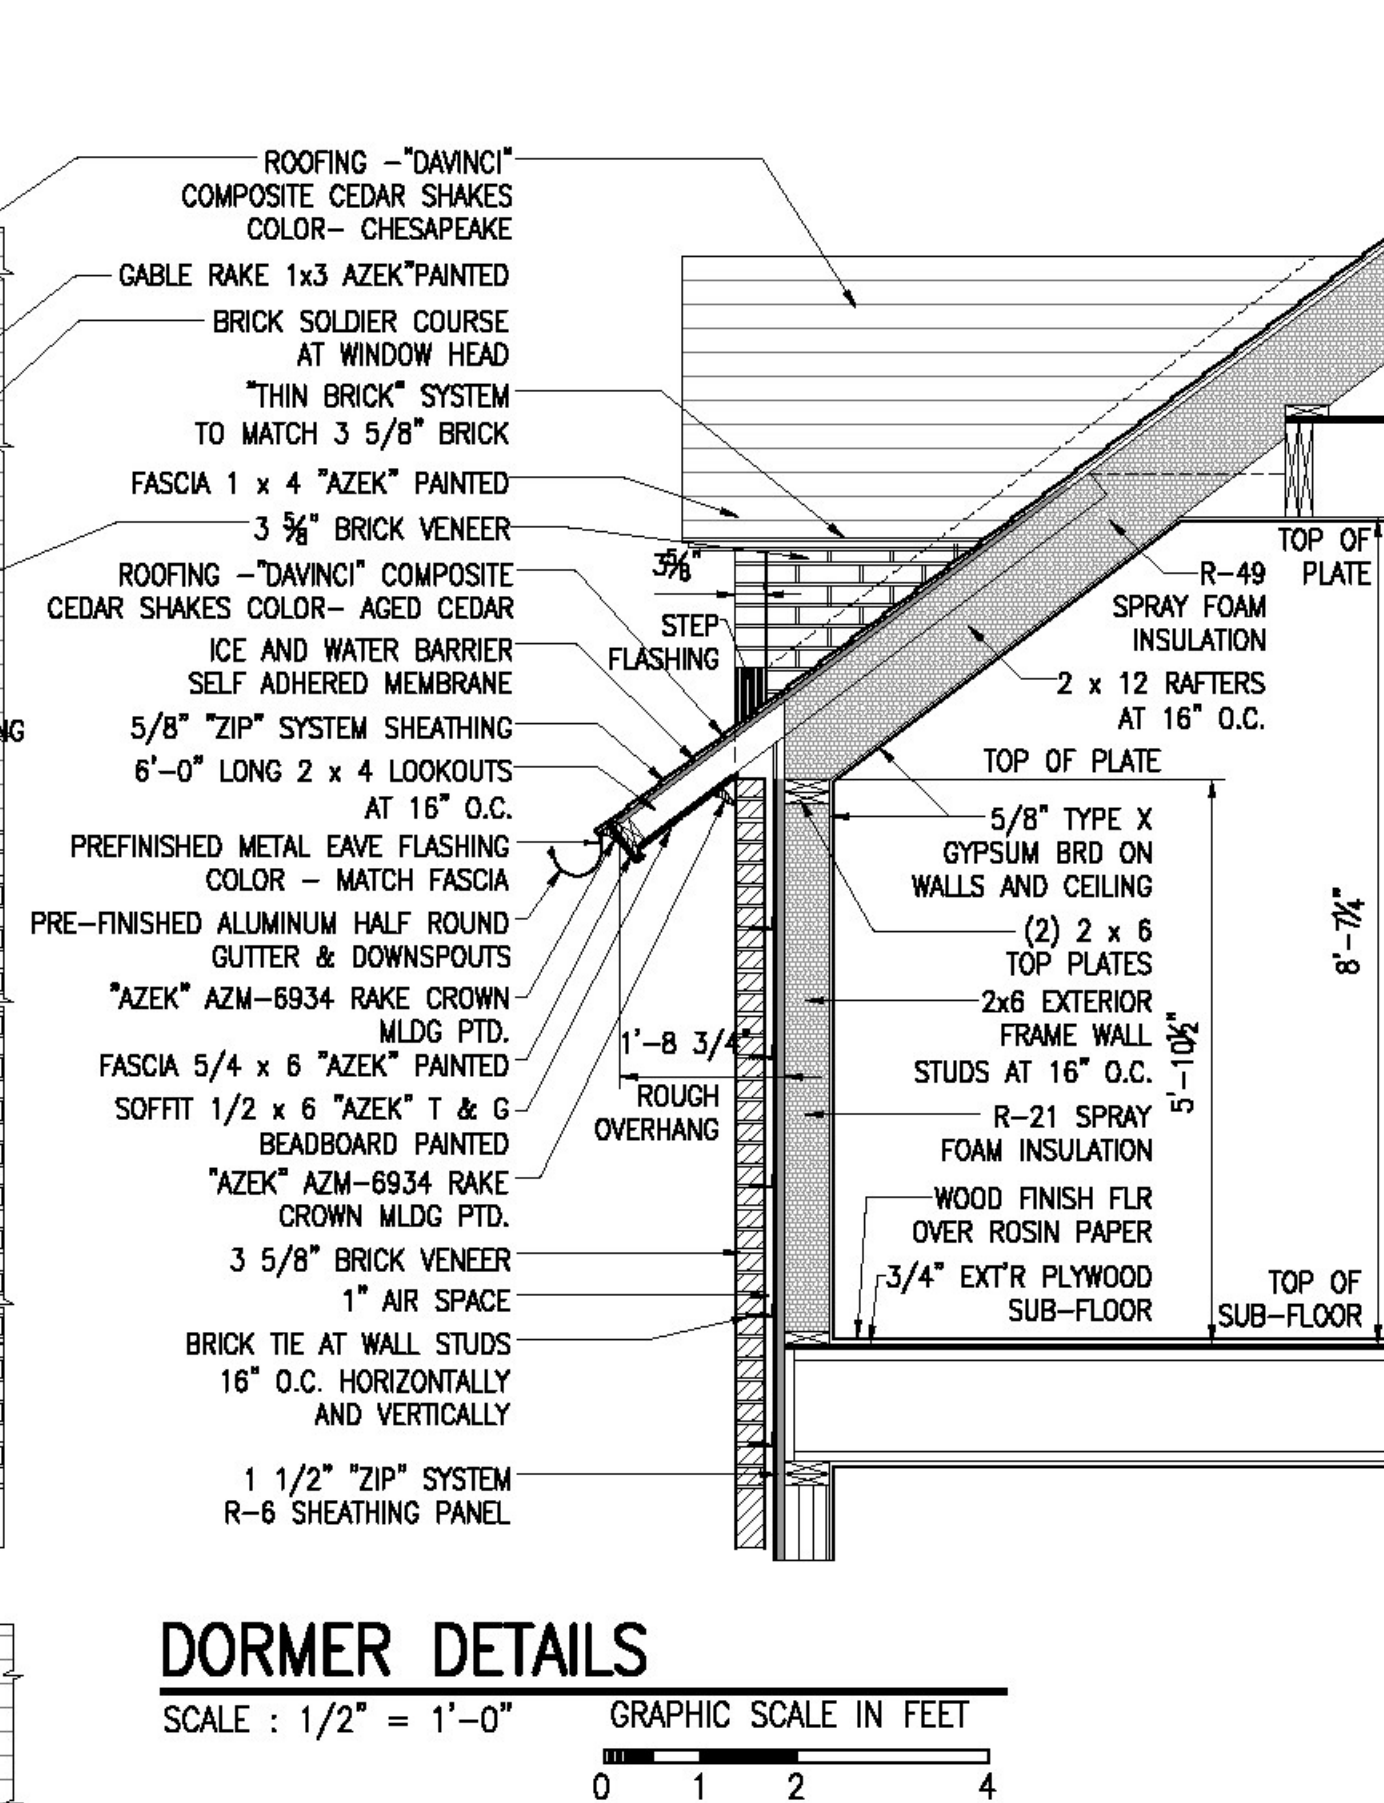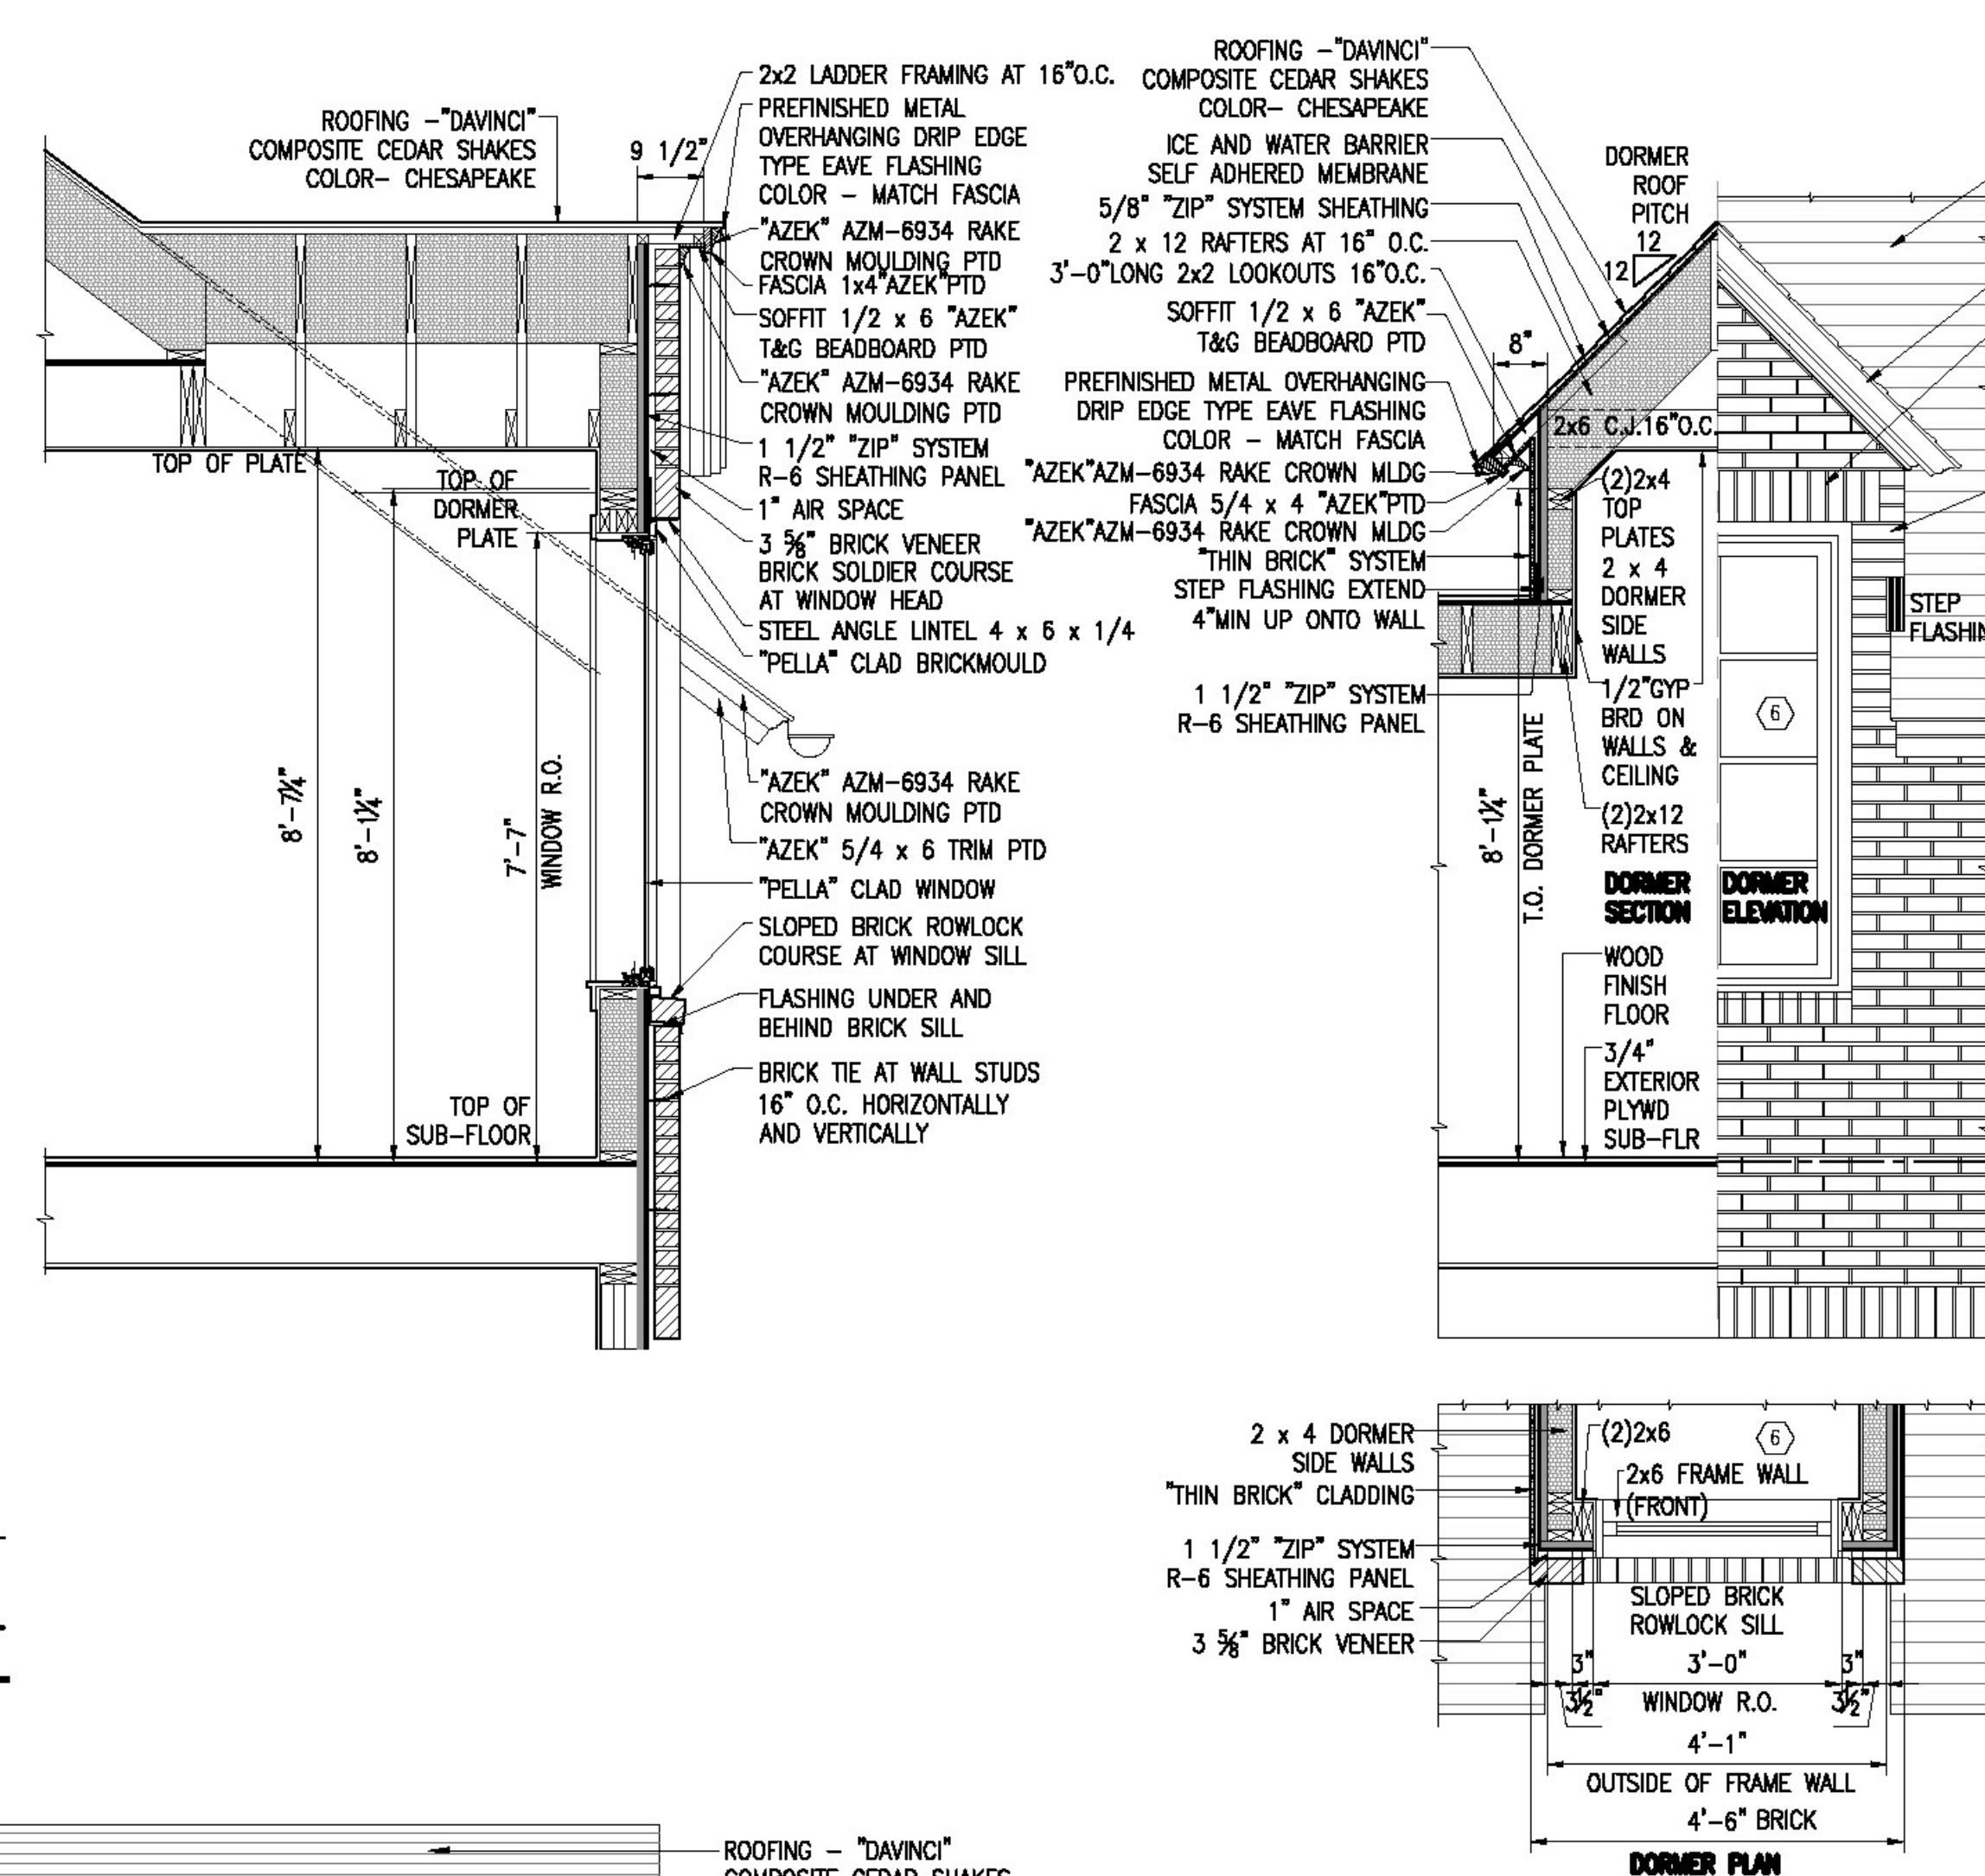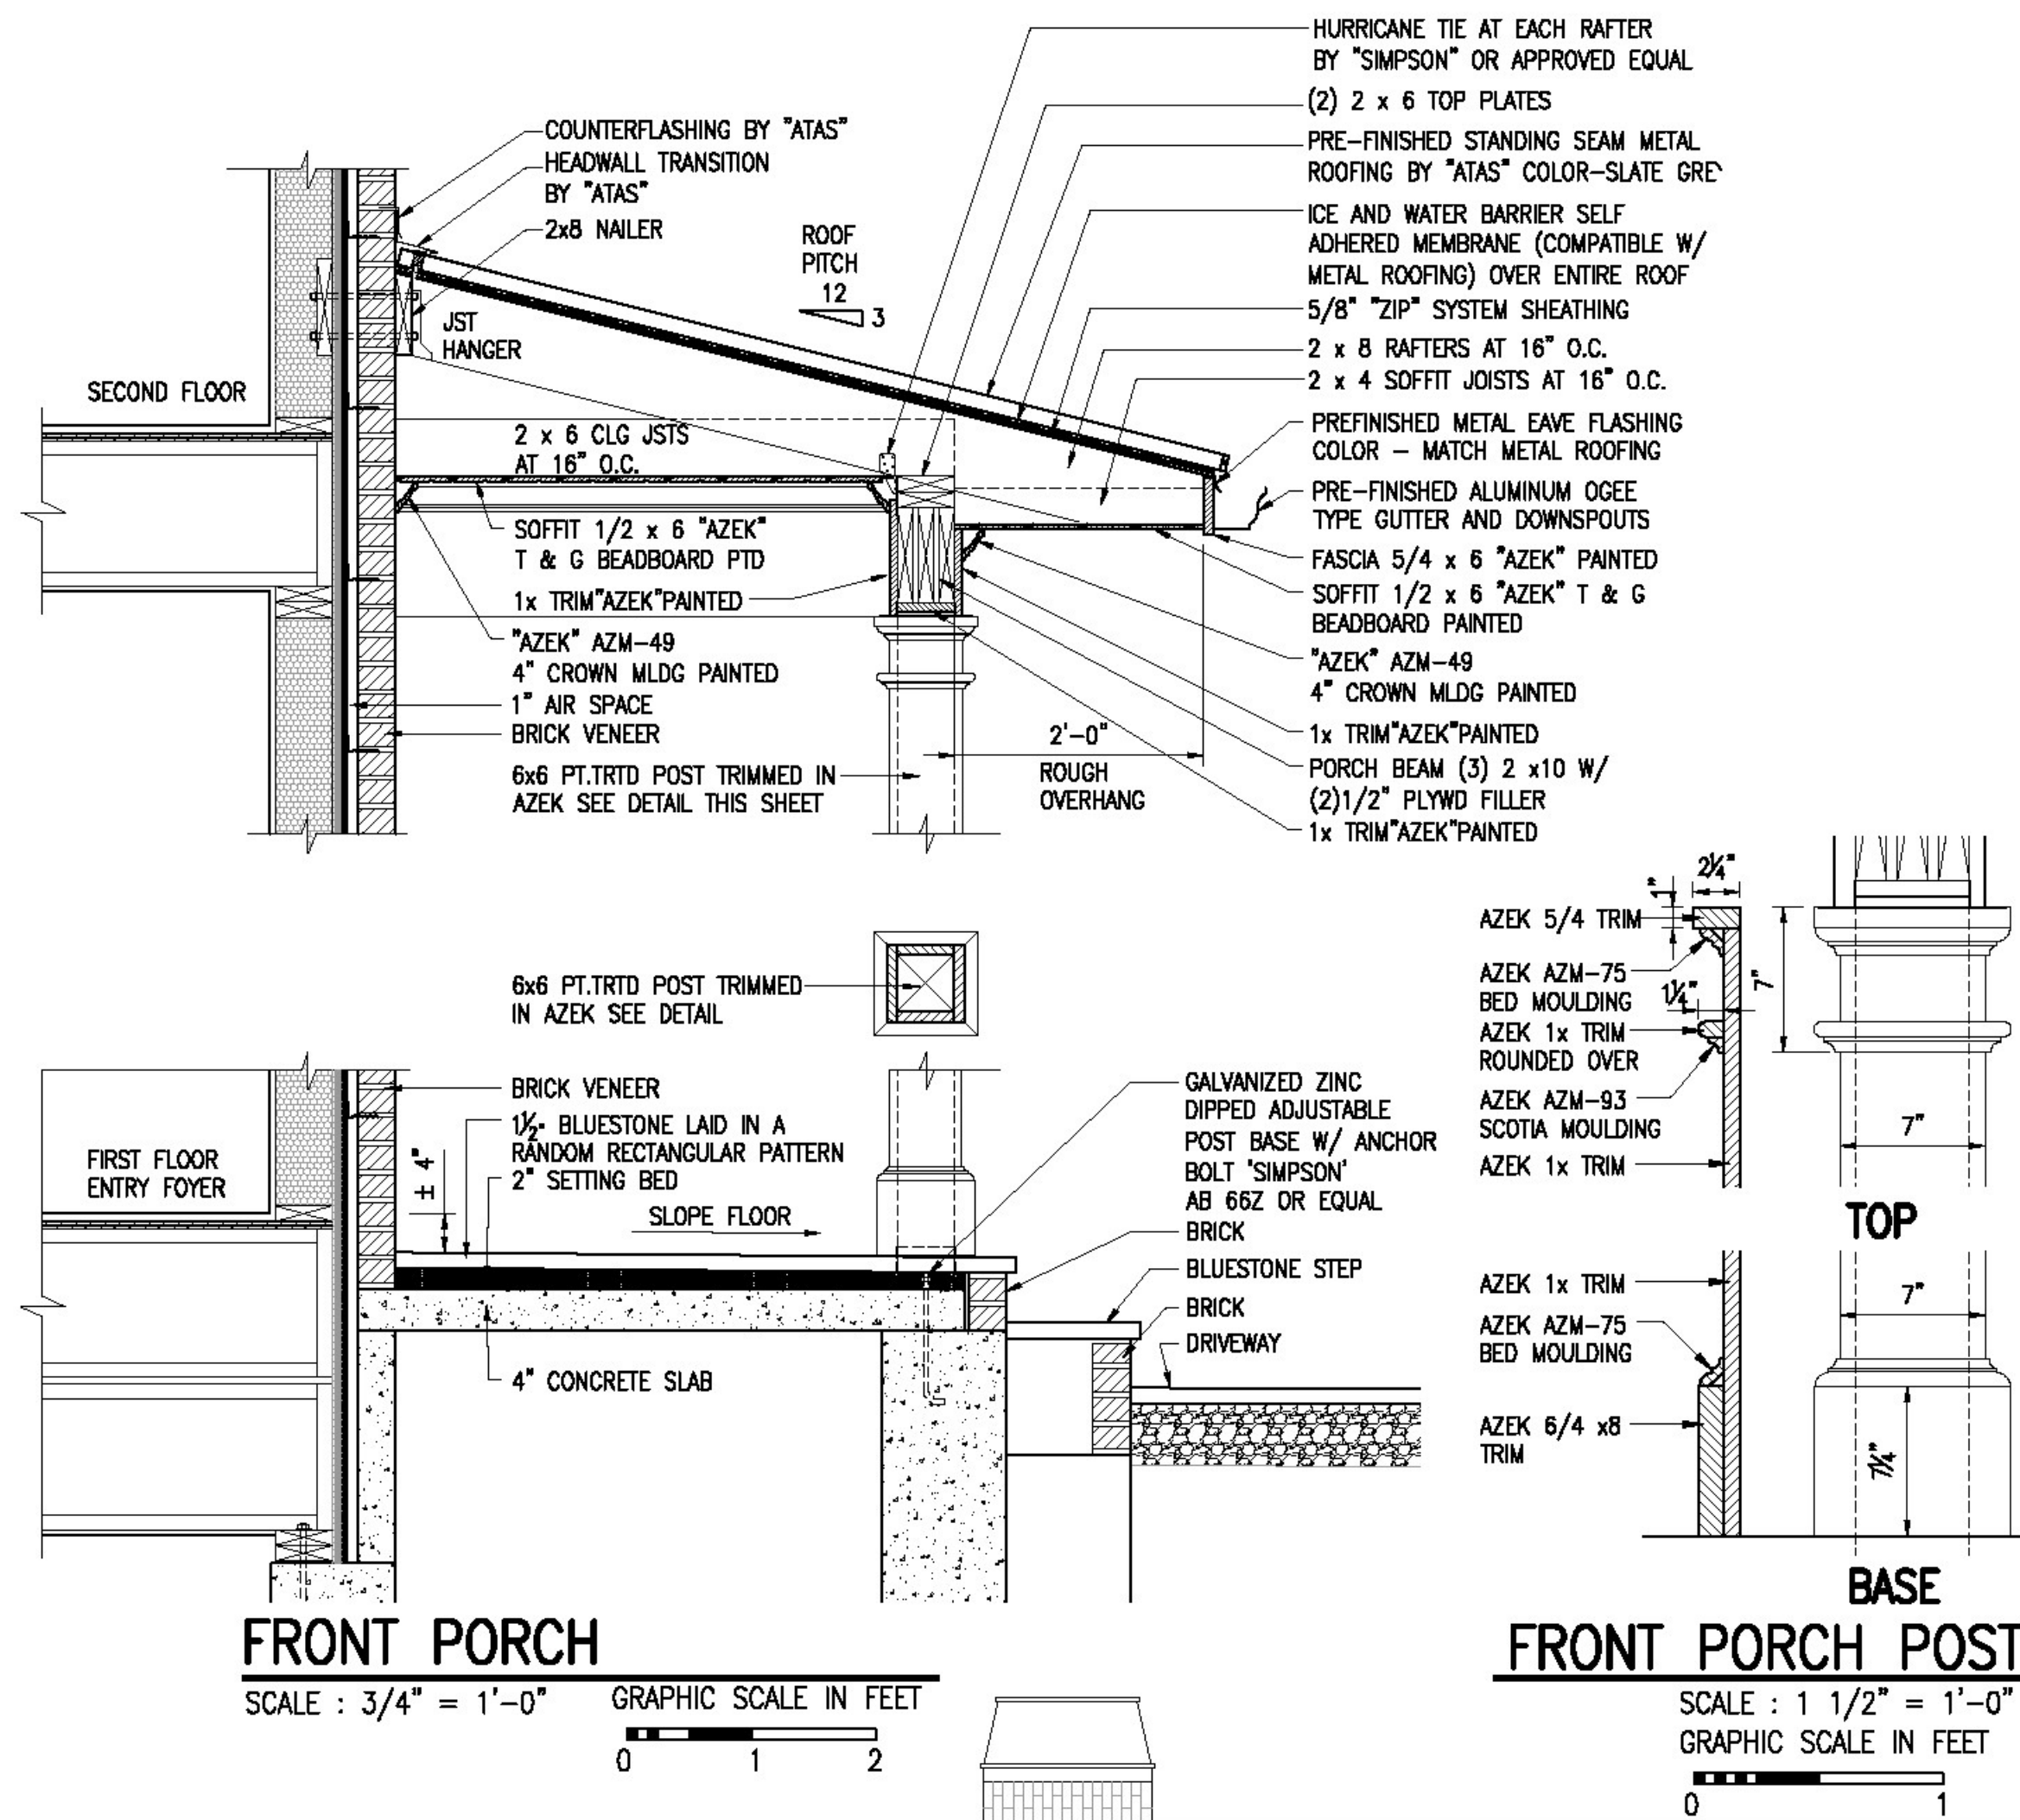

LAURA WAKEFIELD
ARCHITECT
329 BROADWAY
DOBBS FERRY, NY 10522
TEL: 914 693 6166
N.Y.S STATE LICENSE
No. 27038

WARNING:
IT IS A VIOLATION OF THE NEW YORK STATE
EDUCATIONAL LAW ARTICLE 146 SECTION 7008
FOR ANY PERSON, UNLESS HE OR SHE IS
ACTING UNDER THE DIRECTION OF A LICENSED
PROFESSIONAL ARCHITECT, ENGINEER OR
LAND SURVEYOR TO ALTER AN ITEM IN ANY WAY.

PROJECT TITLE:
PROPOSED ONE FAMILY RESIDENCE
RYAN KIMBER AND MEGHAN GOLDEN
9 STEARNS RIDGE
IRVINGTON, NEW YORK 10533
PROJECT NO.: 2006

GOTHAM
DESIGN
AND COMMUNITY
DEVELOPMENT LTD.

329 Broadway
Dobbs Ferry, N.Y. 10522
Phone: (914) 693-5093
Fax: (914) 693-5390
email: arch329@gmail.com

ISSUED FOR / REVISIONS:
REVISED 11-16-2020
ADDED WOOD STAIRS TO DECK
RELOCATED FIREPLACE CHIMNEY
REVISED 12-22-2020
ADDED WINDOW AND DOOR
SYMBOLS
ADDED DETAIL SECTIONS
REVISED 01-22-2021
ALTERNATIVE OPTIONS
REVISED 01-29-2021
DETAIL SECTIONS

SHEET TITLE:
SOUTHEAST ELEVATION

DATE: 10-29-2020	DRAWN BY: MB
SCALE: AS NOTED	CHECKED BY: PRS

A-3.1