
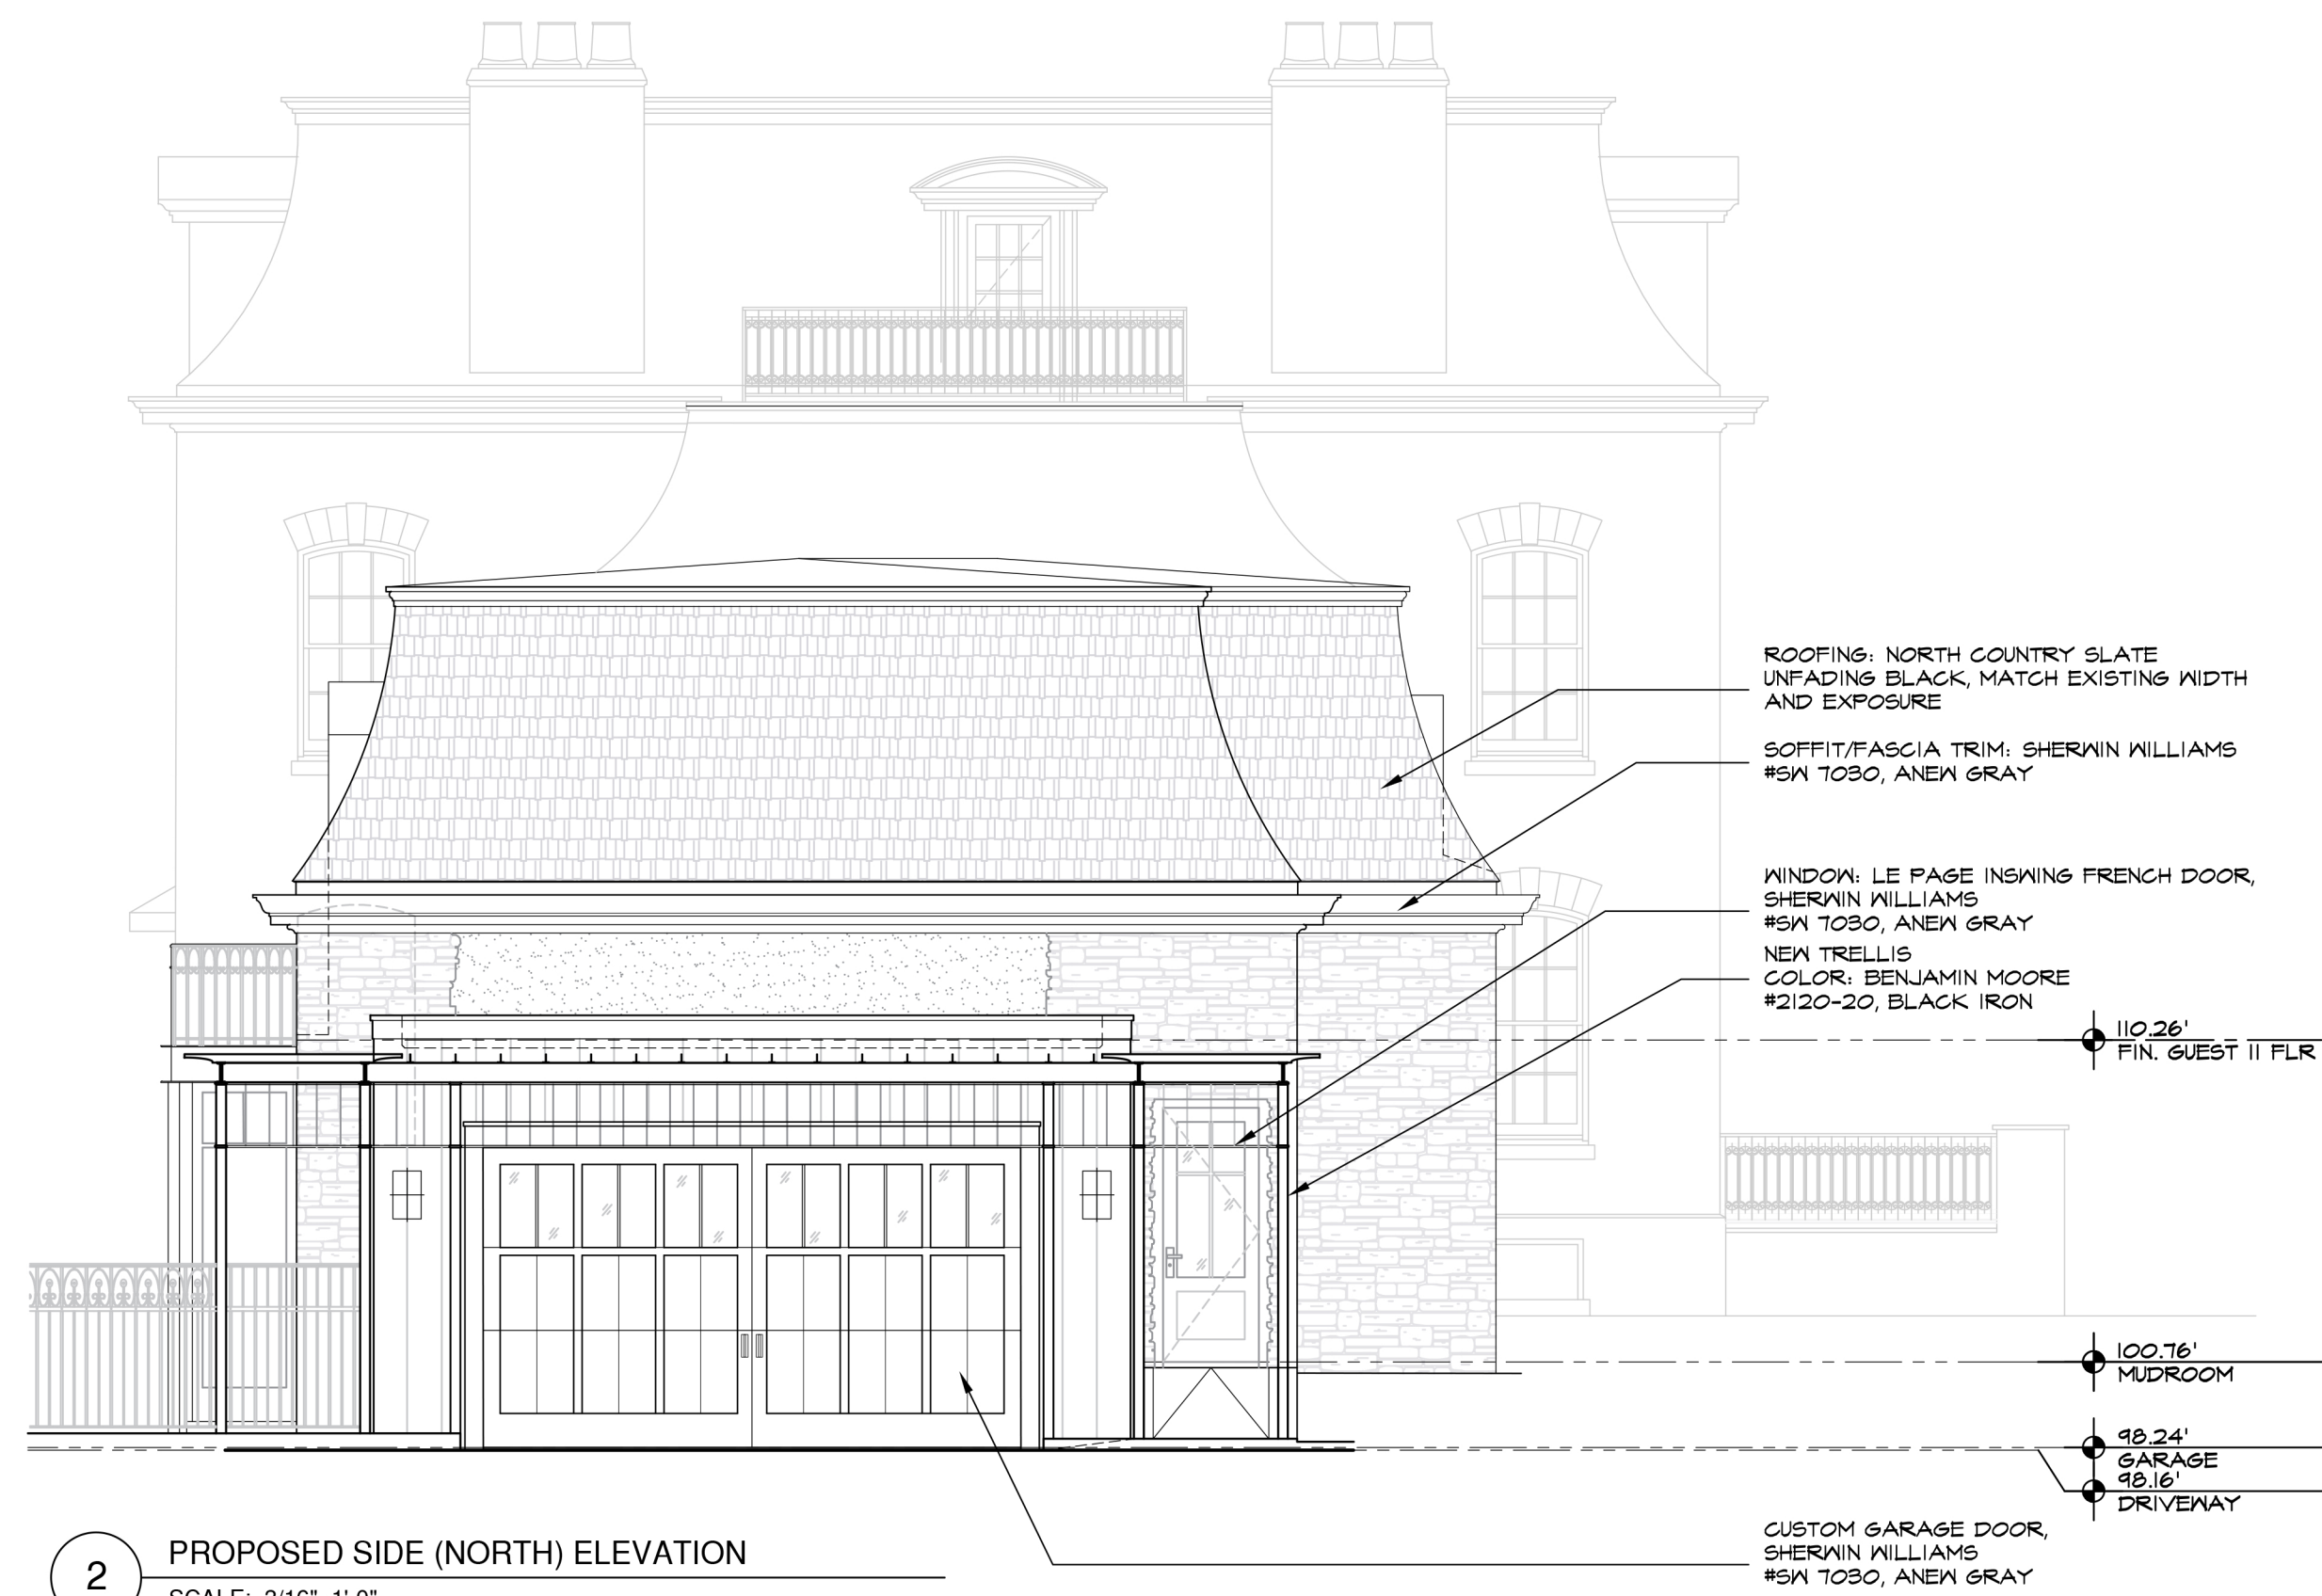


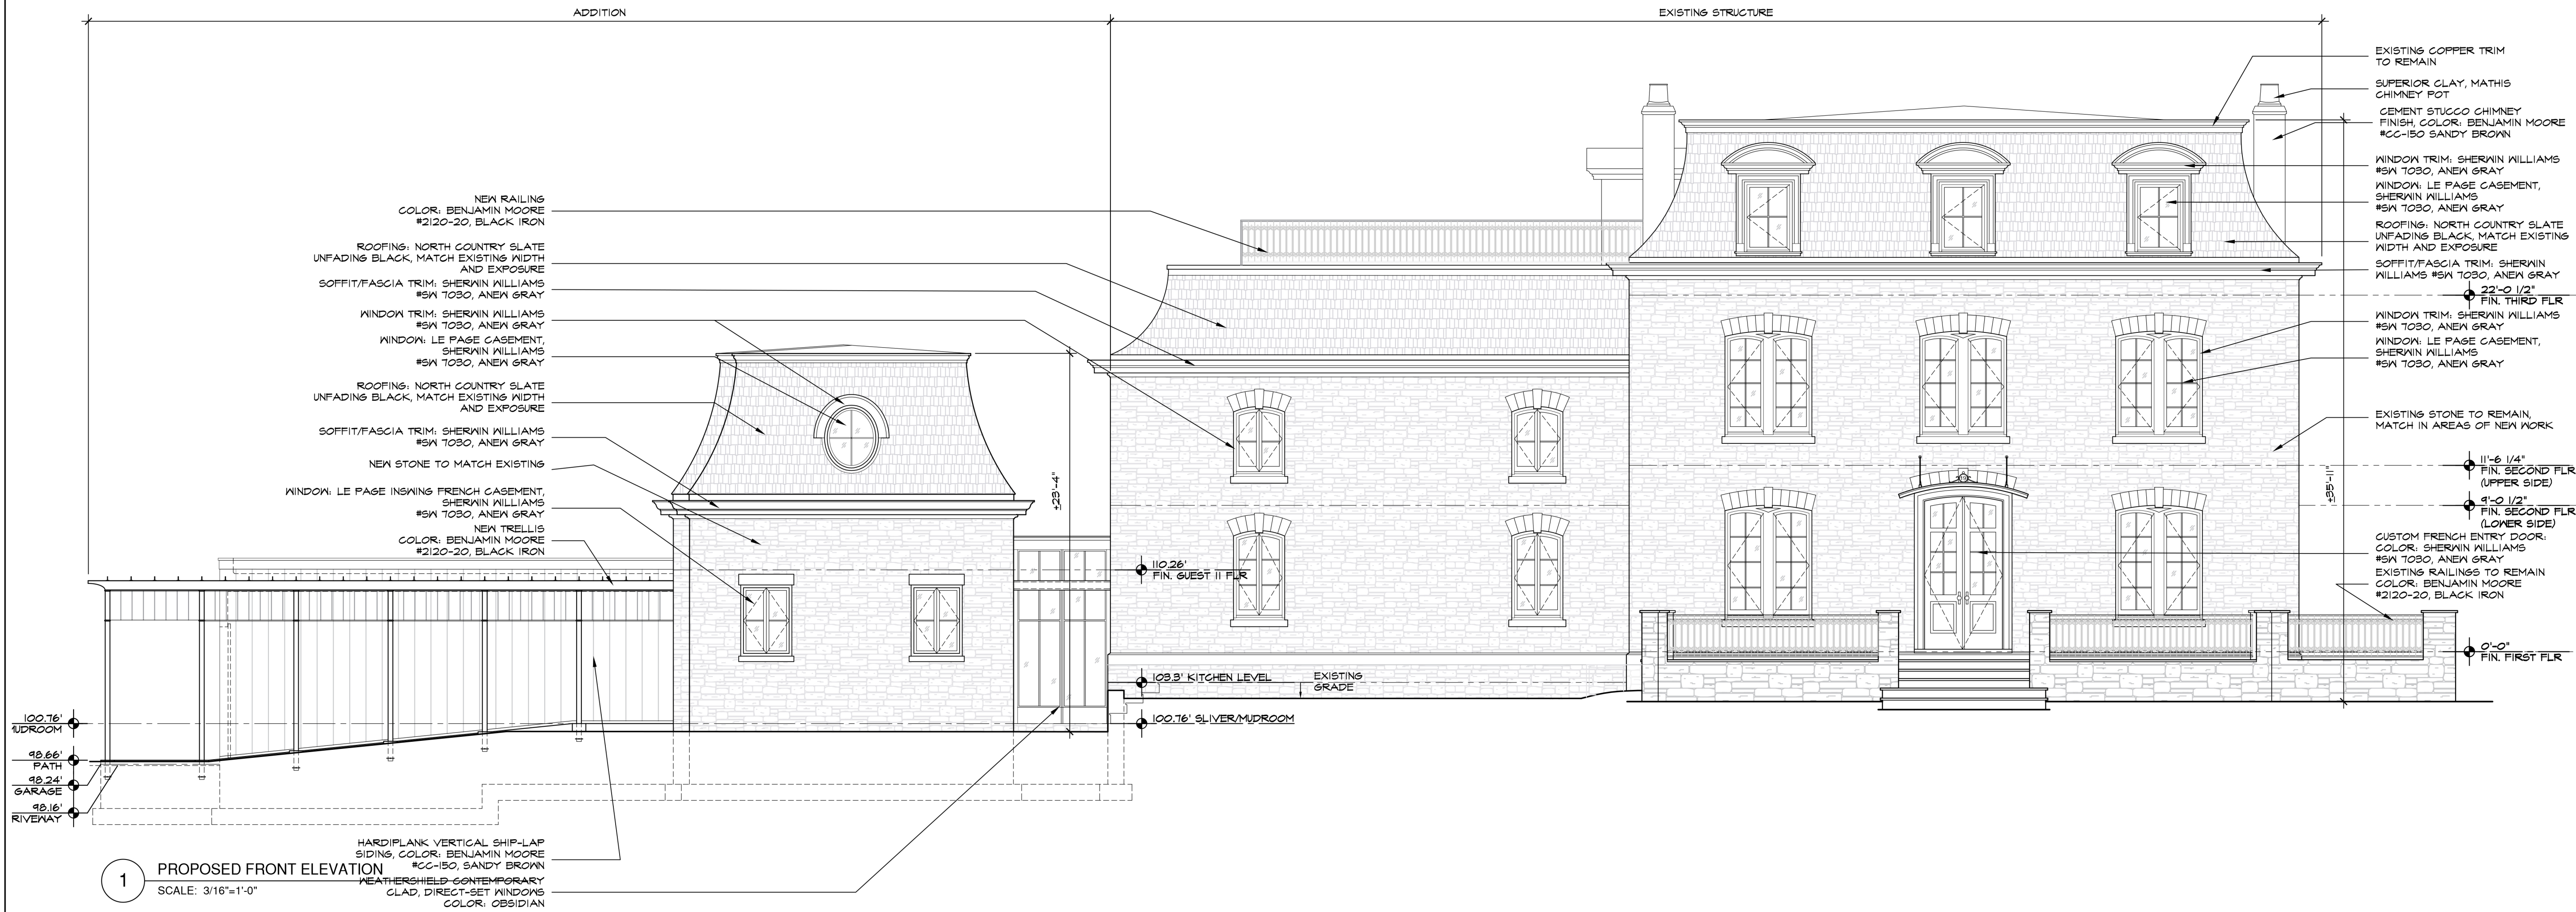

06-02-23	ISSUED FOR AHRB APPROVAL
04-19-23	RE-ISSUED FOR PLANNING BD. APPROVAL
03-21-23	RE-ISSUED FOR PLANNING BD. APPROVAL
09-07-21	ISSUED FOR ZONING BD. APPROVAL
06-07-21	ISSUED FOR ZONING BD. APPROVAL
05-18-21	REISSUED FOR PLANNING BD. APPROVAL
04-21-21	REISSUED FOR PLANNING BD. APPROVAL
01-20-21	REISSUED FOR PLANNING BD. APPROVAL
12-23-20	ISSUED FOR PLANNING BD. APPROVAL

No.	Date	Revision
-----	------	----------

Project Title

SIRULNIK RESIDENCE
19 South Matthiessen Park
Irrington, NY 10533

Architect

Opac Architects
24 North Astor
Irrington, NY 10533
Tel: (914) 591-4306
Fax: (914) 591-4308



Drawing Title

FRONT ELEVATION

Scale	Job no.	Issue Date	Drawing no.
AS NOTED	1806	03-21-23	A-2.0
Drawn By	Checked By	Approved By	
MDS/MM			