

"ZIP SYSTEM" SHEATHING NOTES:





1. ZIP SYSTEM TAPE INSTALLED OVER ALL JOINTS IN "ZIP SYSTEM" SHEATHING.
2. 1/8" GAP RECOMMENDED AT PANEL EDGES UNLESS OTHERWISE PROVIDED BY MACHINED PROFILED EDGES.
3. TOP EDGES OF METAL DRIP EDGE FLASHING TAPED TO ZIP SYSTEM SHEATHING WITH ZIP SYSTEMS TAPE OR ADHESIVE BACKED FLASHING (MUST MEET AAMA 711 OR AC 148)
4. ZIP SYSTEMS TAPE OR ADHESIVE BACKED FLASHING (MUST MEET AAMA 711 OR AC 148) INSTALLED AT JOINT BETWEEN "ZIP SYSTEM WALL AND ROOF SHEATHING

"DAVINCI" COMPOSITE SHAKE NOTE:

FOR PITCHES BELOW 6 IN 12, "DAVINCI" SHAKE SHOULD BE INSTALLED WITH 18" WIDE 30 LB FELT INTERLAYS AT THE SAME EXPOSURE AS THE SHAKES. THE FELT SHOULD BE APPLIED OVER THE TOP PORTION OF THE SHAKES AND EXTEND ONTO THE PLYWOOD SHEATHING SO THAT THE BOTTOM EDGE OF THE FELT IS POSITIONED AT A DISTANCE ABOVE THE BUTT EQUAL TO TWICE THE WATER EXPOSURE.

SELF ADHERING ICE AND WATER BARRIER
SELF ADHERED MEMBRANE
EXTEND ONTO ROOF A MINIMUM OF 2 FT PAST INSIDE FACE OF EXTERIOR WALL BELOW MINIMUM.

SELF ADHERED MEMBRANE

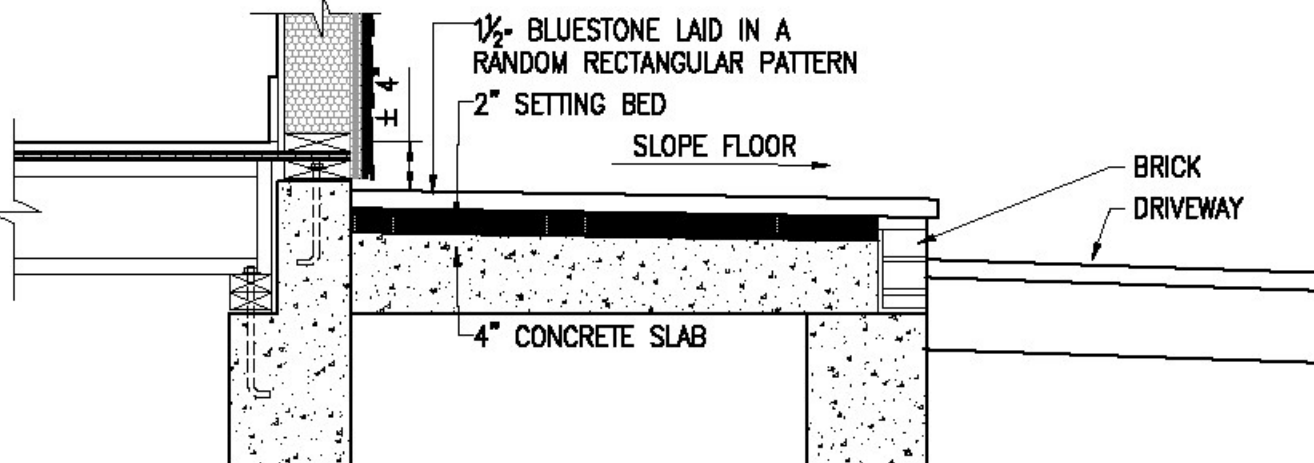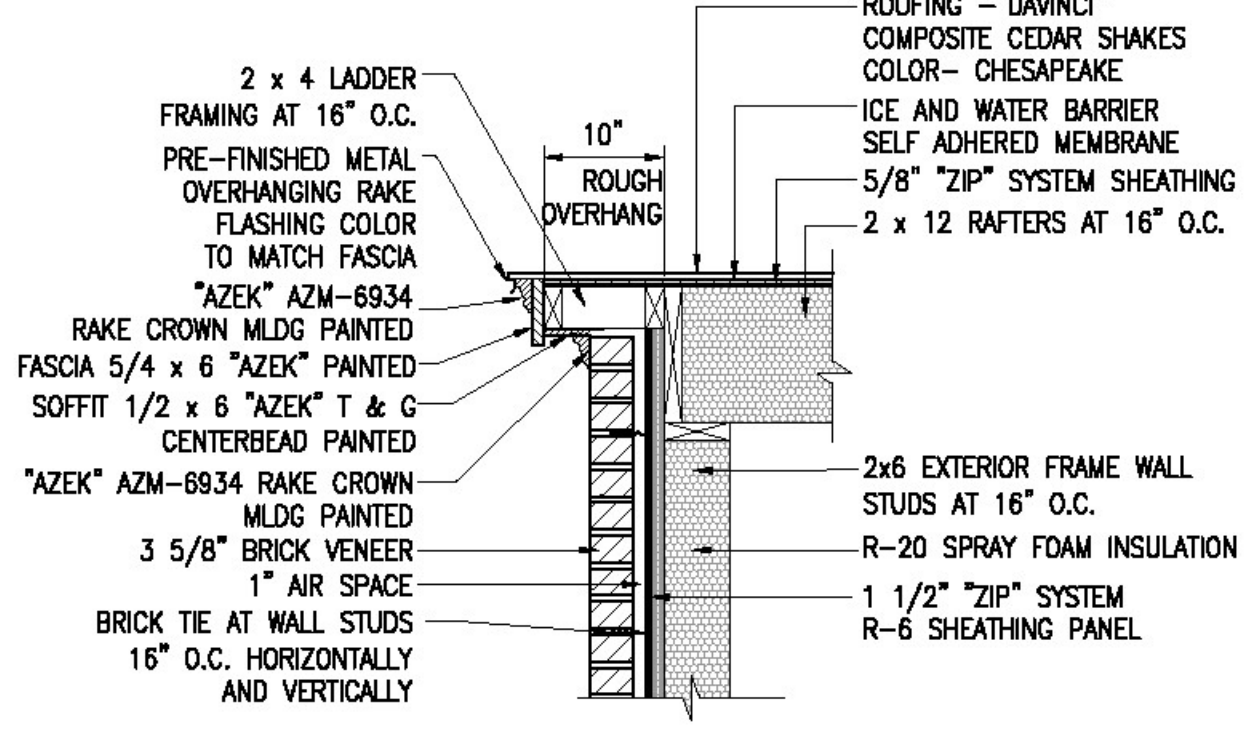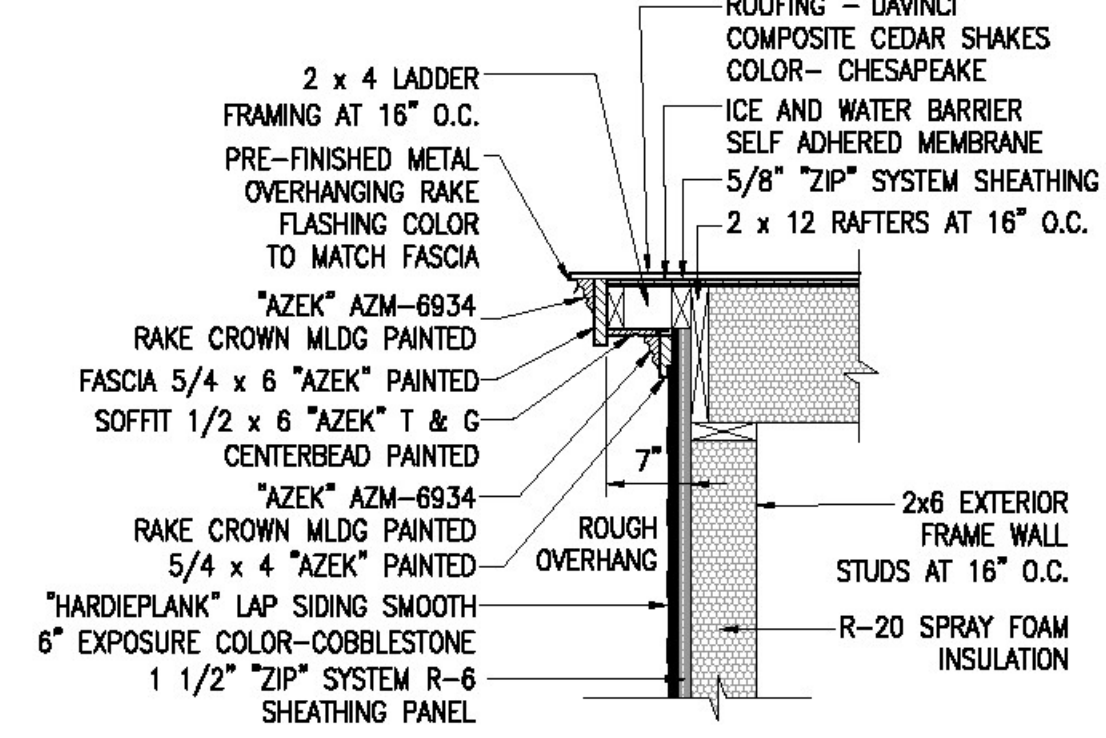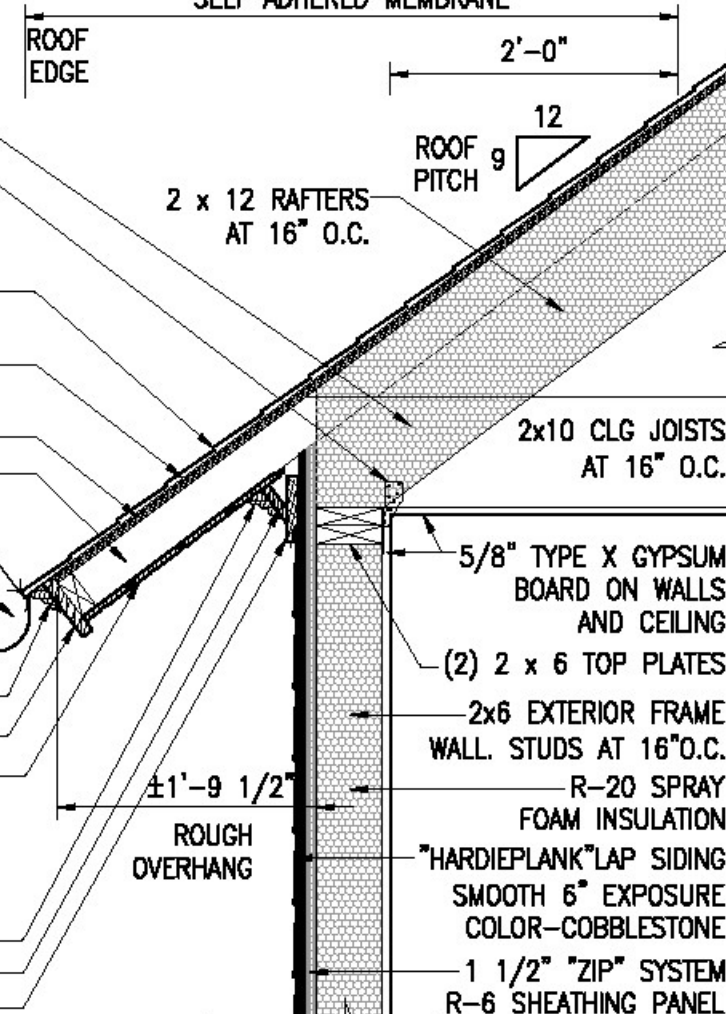

FAMILY ENTRY PORCH

SCALE : 3/4" = 1'-0" GRAPHIC SCALE IN FEET
0 1 2

GARAGE EAVE



SCALE : 3/4" = 1'-0" GRAPHIC SCALE IN FEET
0 1 2

GABLE RAKE SIDING

SCALE : 3/4" = 1'-0" GRAPHIC SCALE IN FEET
0 1 2

GABLE RAKE BRICK

SCALE : 3/4" = 1'-0" GRAPHIC SCALE IN FEET
0 1 2

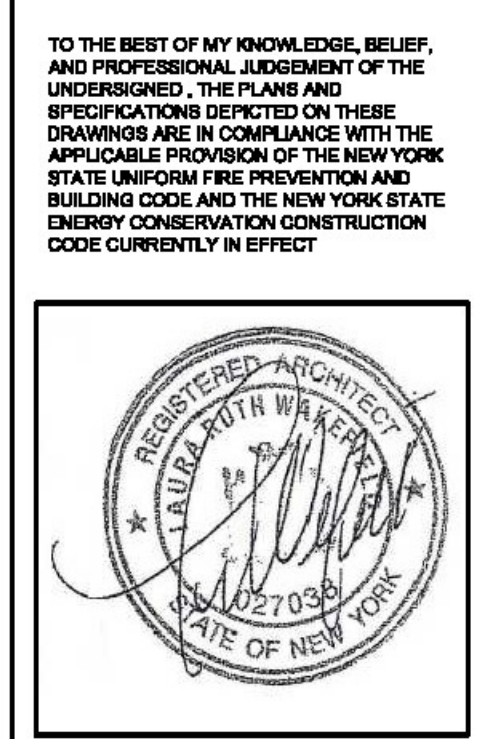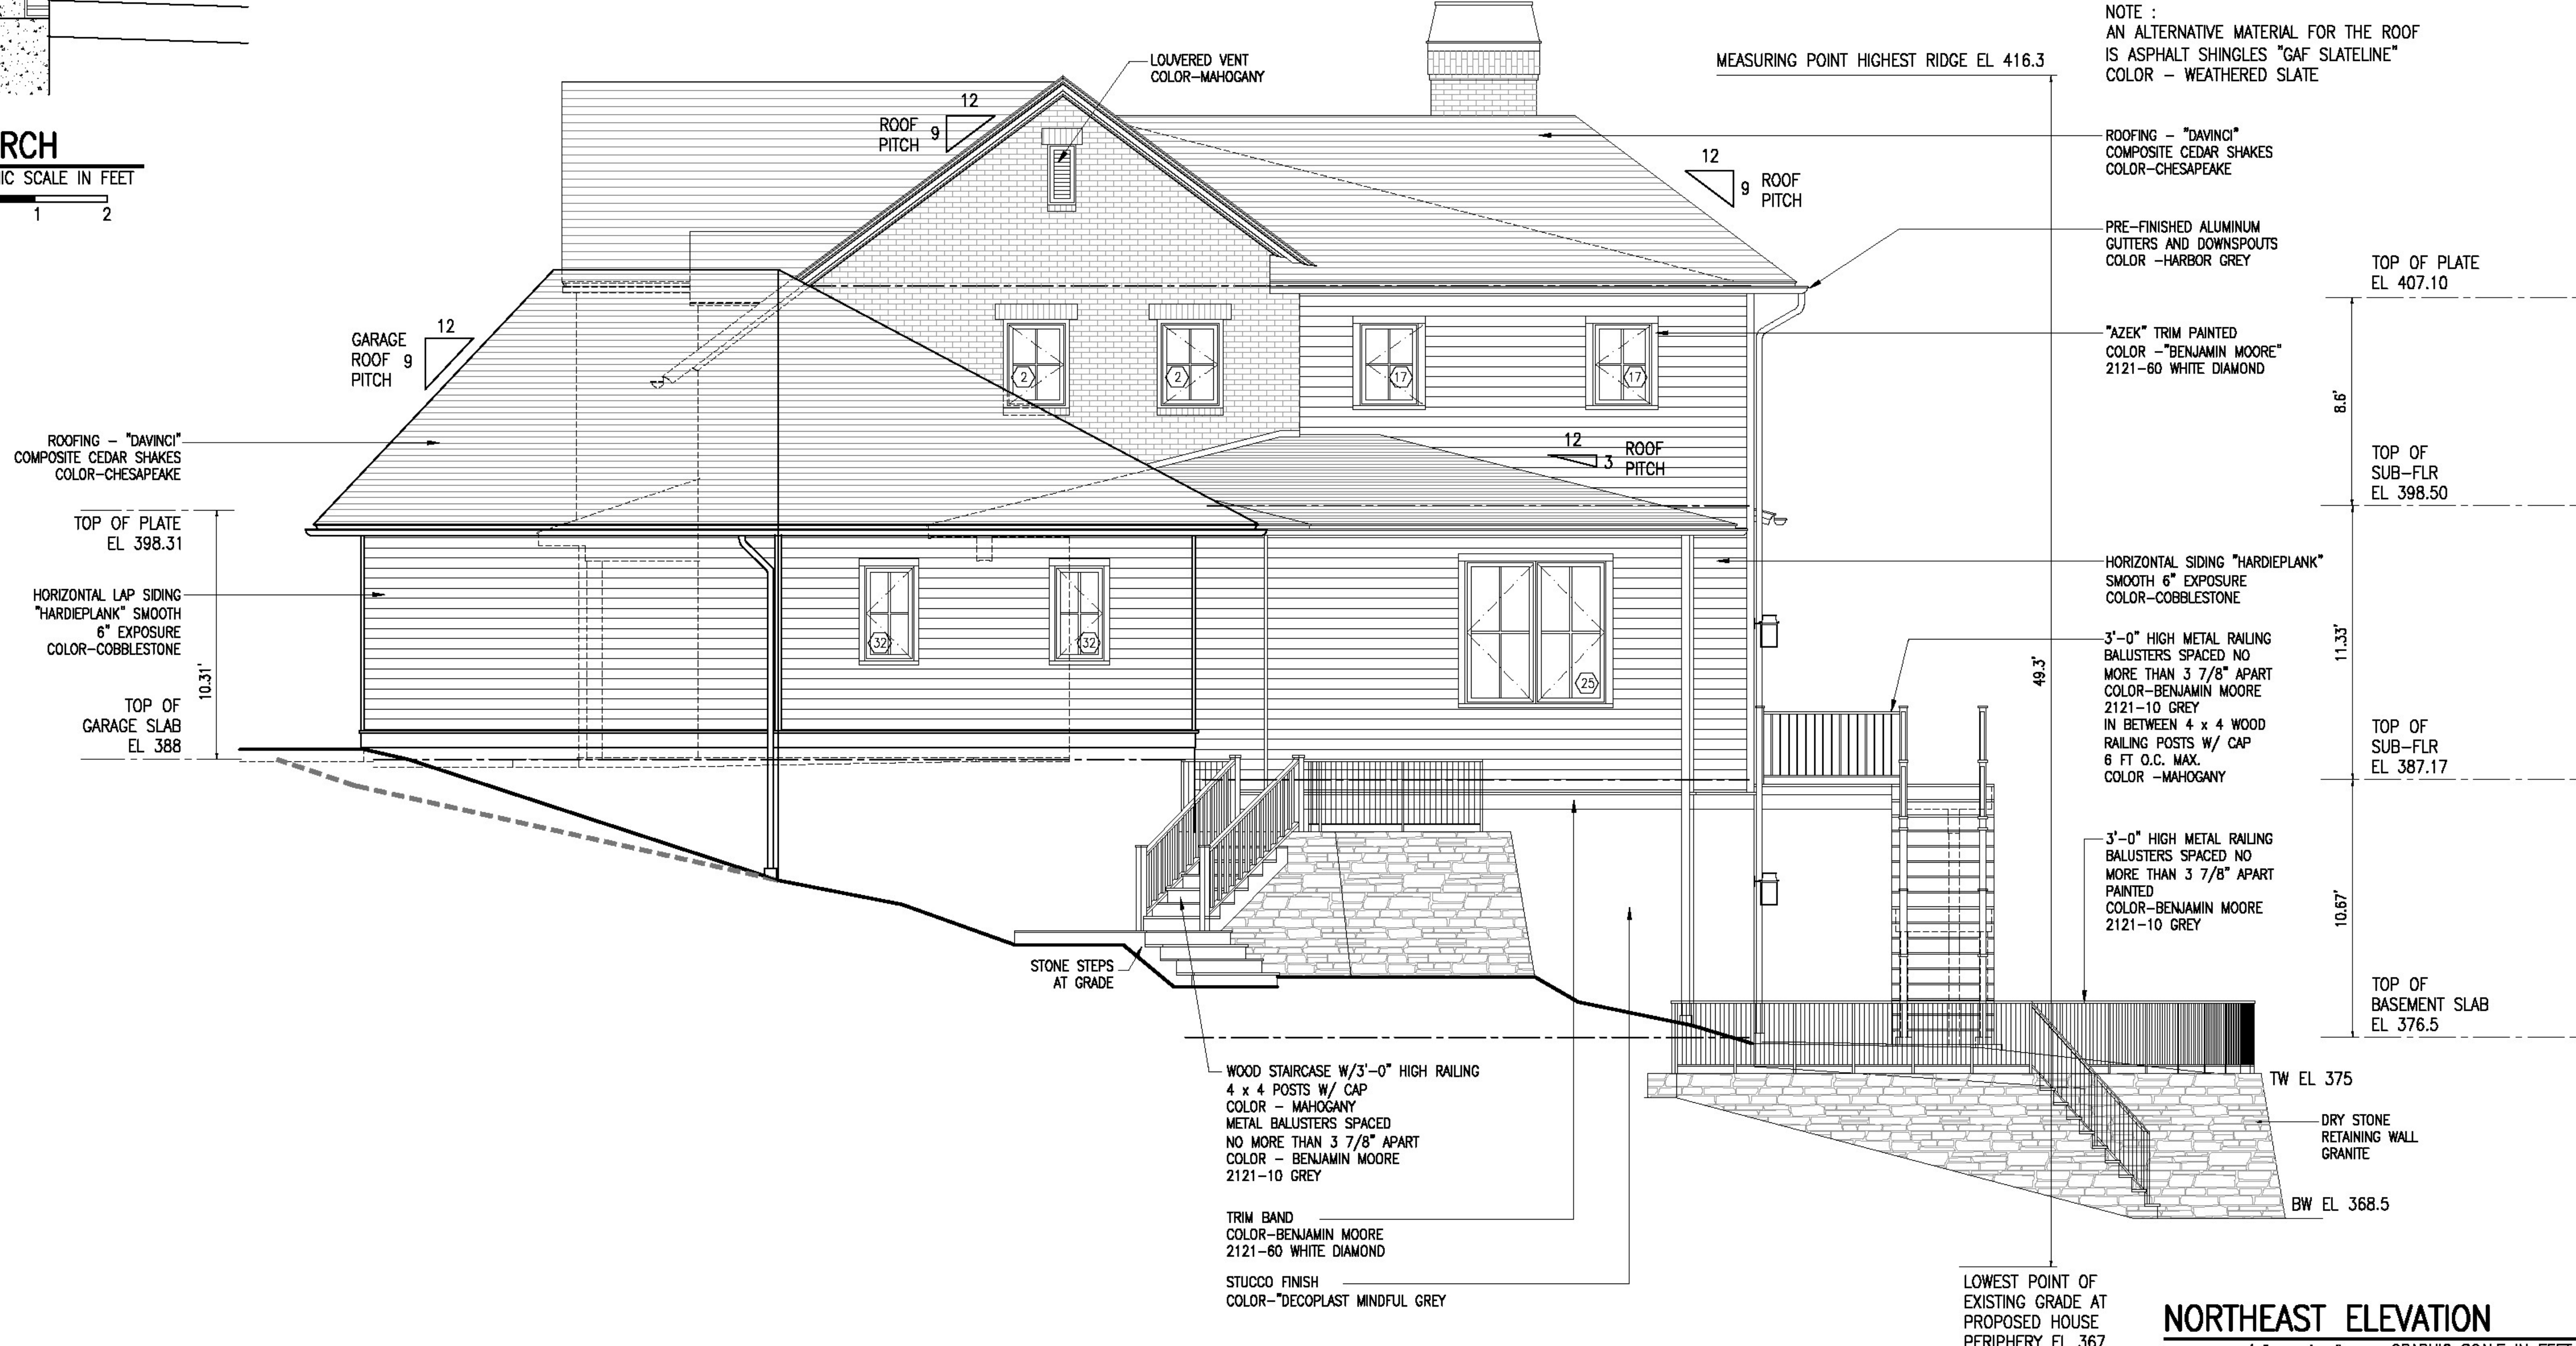

LAURA WAKEFIELD
ARCHITECT
329 BROADWAY
DOBBS FERRY, NY 10522
TEL: 914 693 6166
N.Y.S STATE LICENSE
No. 27038

WARNING:
IT IS A VIOLATION OF THE NEW YORK STATE EDUCATIONAL LAW ARTICLE 146 SECTION 7208 FOR ANY PERSON, UNLESS HE OR SHE IS ACTING UNDER THE DIRECTION OF A LICENSED PROFESSIONAL ARCHITECT, ENGINEER OR LAND SURVEYOR TO ALTER AN ITEM IN ANY WAY.

PROJECT TITLE:
PROPOSED ONE FAMILY RESIDENCE
RYAN KIMBER AND MEGHAN GOLDEN
9 STEARNS RIDGE
IRVINGTON, NEW YORK 10533
PROJECT NO.: **2006**

GOTHAM
DESIGN
AND COMMUNITY
DEVELOPMENT LTD.

329 Broadway
Dobbs Ferry, N.Y. 10522
Phone: (914) 693-5093
Fax: (914) 693-5390
email: arch329@gmail.com

ISSUED FOR / REVISIONS:
REVISED 11-16-2020
ADDED WOOD STAIRS TO DECK
RELOCATED FIREPLACE CHIMNEY
REVISED 12-22-2020
ADDED WINDOW AND DOOR SYMBOLS
ADDED DETAIL SECTIONS
REVISED 01-22-2021
ALTERNATIVE OPTIONS
REVISED 01-29-2021
DETAIL SECTIONS

SHEET TITLE:
NORTHEAST ELEVATION

DATE: 10-29-2020	DRAWN BY: MB
SCALE: AS NOTED	CHECKED BY: PRS

A-3.4