

# APPLICATION FOR MECHANICAL PERMIT

The Village of Irvington | 85 Main St | Irvington NY 10533

Application Number:	876	Date:	11/07/2022
Job Location:	3 CASTLE RD	Parcel ID:	2.140-68-29
Property Owner:	Alice Villa	Property Class:	1 FAMILY RES
Occupancy:		Zoning:	
Common Name:		Assoc. Permit No	

<b>Applicant</b>	<b>Contractor</b>
James Krapp	
studio PPARK	
3 Greyrock TerraceIrvington NY 10533	
5132527845	

## Description of Work

Type of Work:	Propane Tank Installation	Applicant is:	Architect
Work Requested by:	The Owner	In association with:	
Cost of Work (Est.):	0	Property Class:	1 FAMILY RES

## Description of Work

**Existing undocumented ground mounted propane tank.**

**Please Note:** Completing the application does not constitute a permit to commence construction. To obtain your permit follow the instructions on the instruction page provided on page 3.



**ISSUED: OCTOBER 26, 2022**

## EXISTING CONDITIONS PHOTOS



**NORTH ELEVATION**



**NORTH ELEVATION**




**SOUTH ELEVATION**

## TAX MAP


**Address:** 3 CASTLE RD

**Print Key:** 2.140-68-29

**SBL:** 00214000680290000000

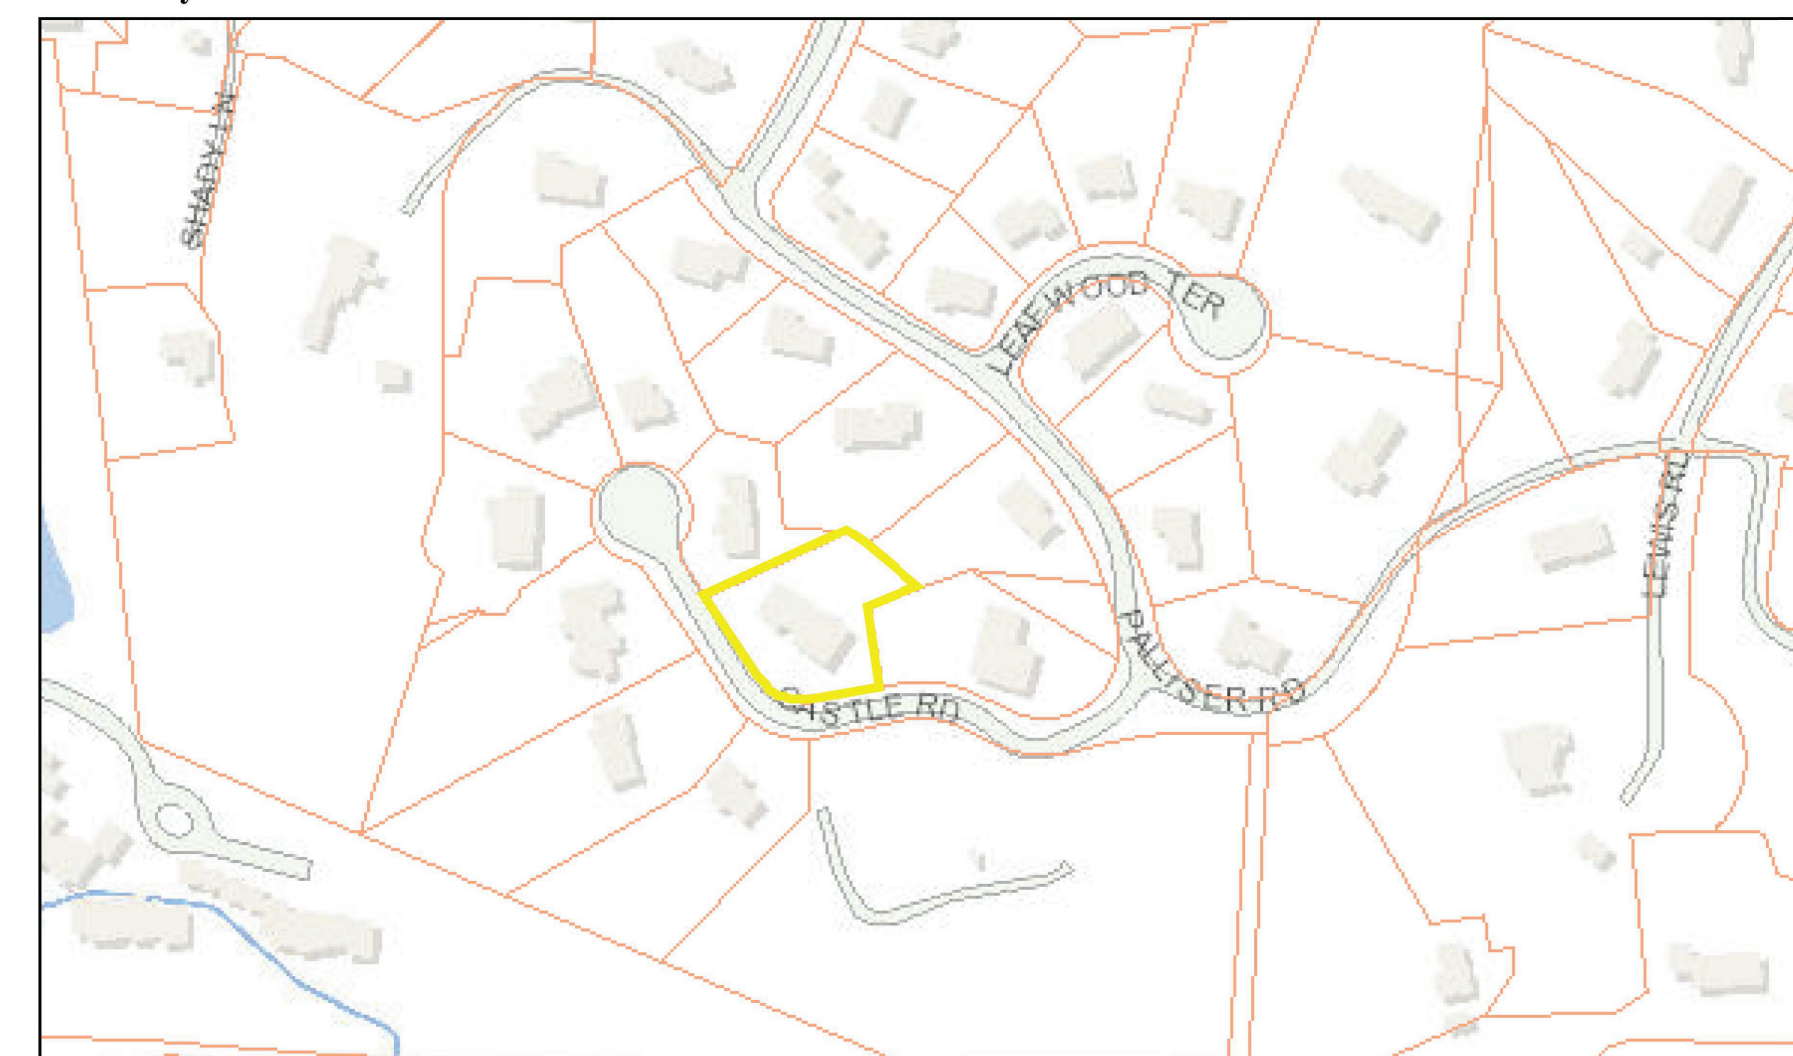

## SURVEY

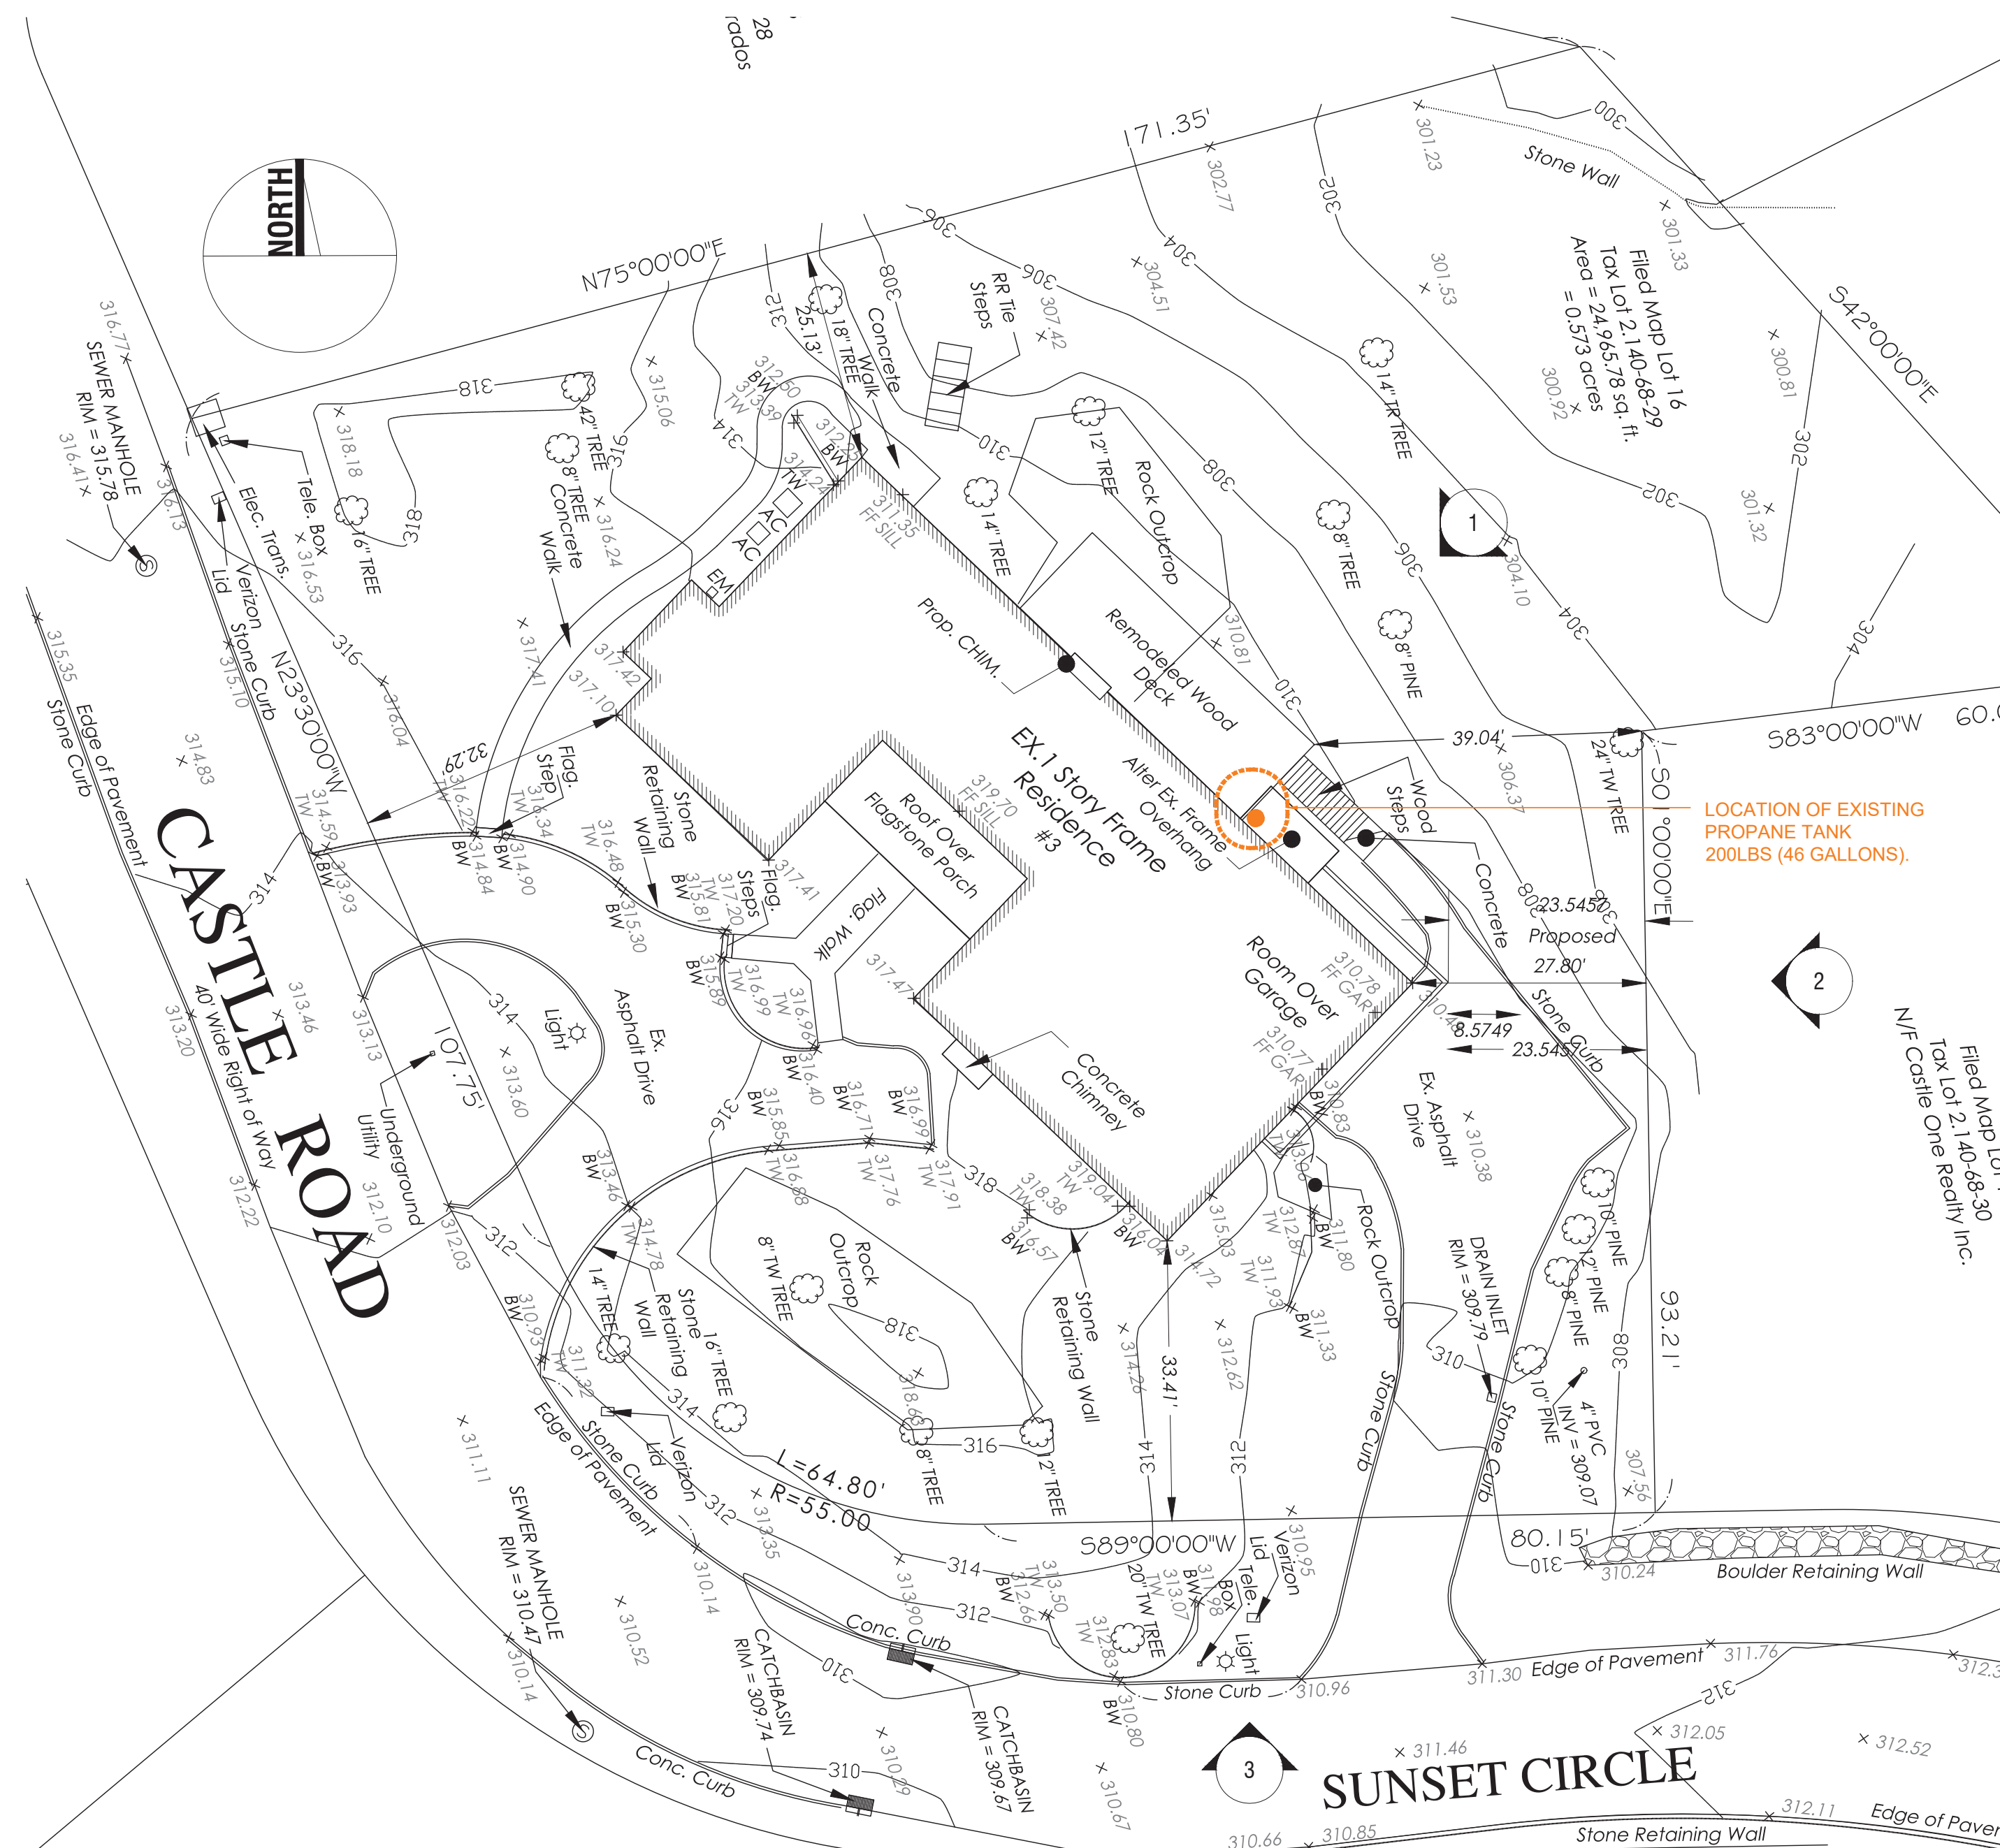

## LIST OF DRAWINGS

T100	COVER SHEET/SURVEY
A100	FLOOR PLAN
A200	EXTERIOR ELEVATIONS

# AJV

## VILLA RESIDENCE EXISTING CONDITIONS

3 CASTLE ROAD  
IRVINGTON, NY 10533

## OWNER

ALICE AND JAMES VILLA

3 CASTLE ROAD  
IRVINGTON, NY 10533


## ARCHITECT

STUDIO PPARK

JAMES KRAPP, R.A.  
STUDIO@STUDIOPARK.COM  
646 481 7081

## STRUCTURAL ENGINEER

## MECHANICAL ENGINEER

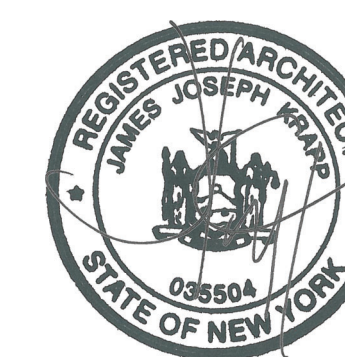

## PROJECT DATA

3 CASTLE ROAD  
IRVINGTON, NY 10533

## ISSUE

21 1026 - ARB SUBMISSION EXG. CONDITIONS

## COVER SHEET

# T100




CONSTRUCTION LEGEND


- EXISTING WALL OR PARTITION
- NEW PARTITION OR WALL FURRING
- COSMETIC SCOPE ONLY
- NEW CUSTOM BUILT MILLWORK
- CEILING MOUNTED COMBINED CARBON MONOXIDE AND SMOKE DETECTOR MODEL T.B.D. - SEE RCP FOR LOCATIONS

GENERAL CONSTRUCTION NOTES

- A LICENSED PLUMBER TO PERFORM ALL PLUMBING WORK.
- A LICENSED ELECTRICIAN TO PERFORM ALL ELECTRICAL WORK.

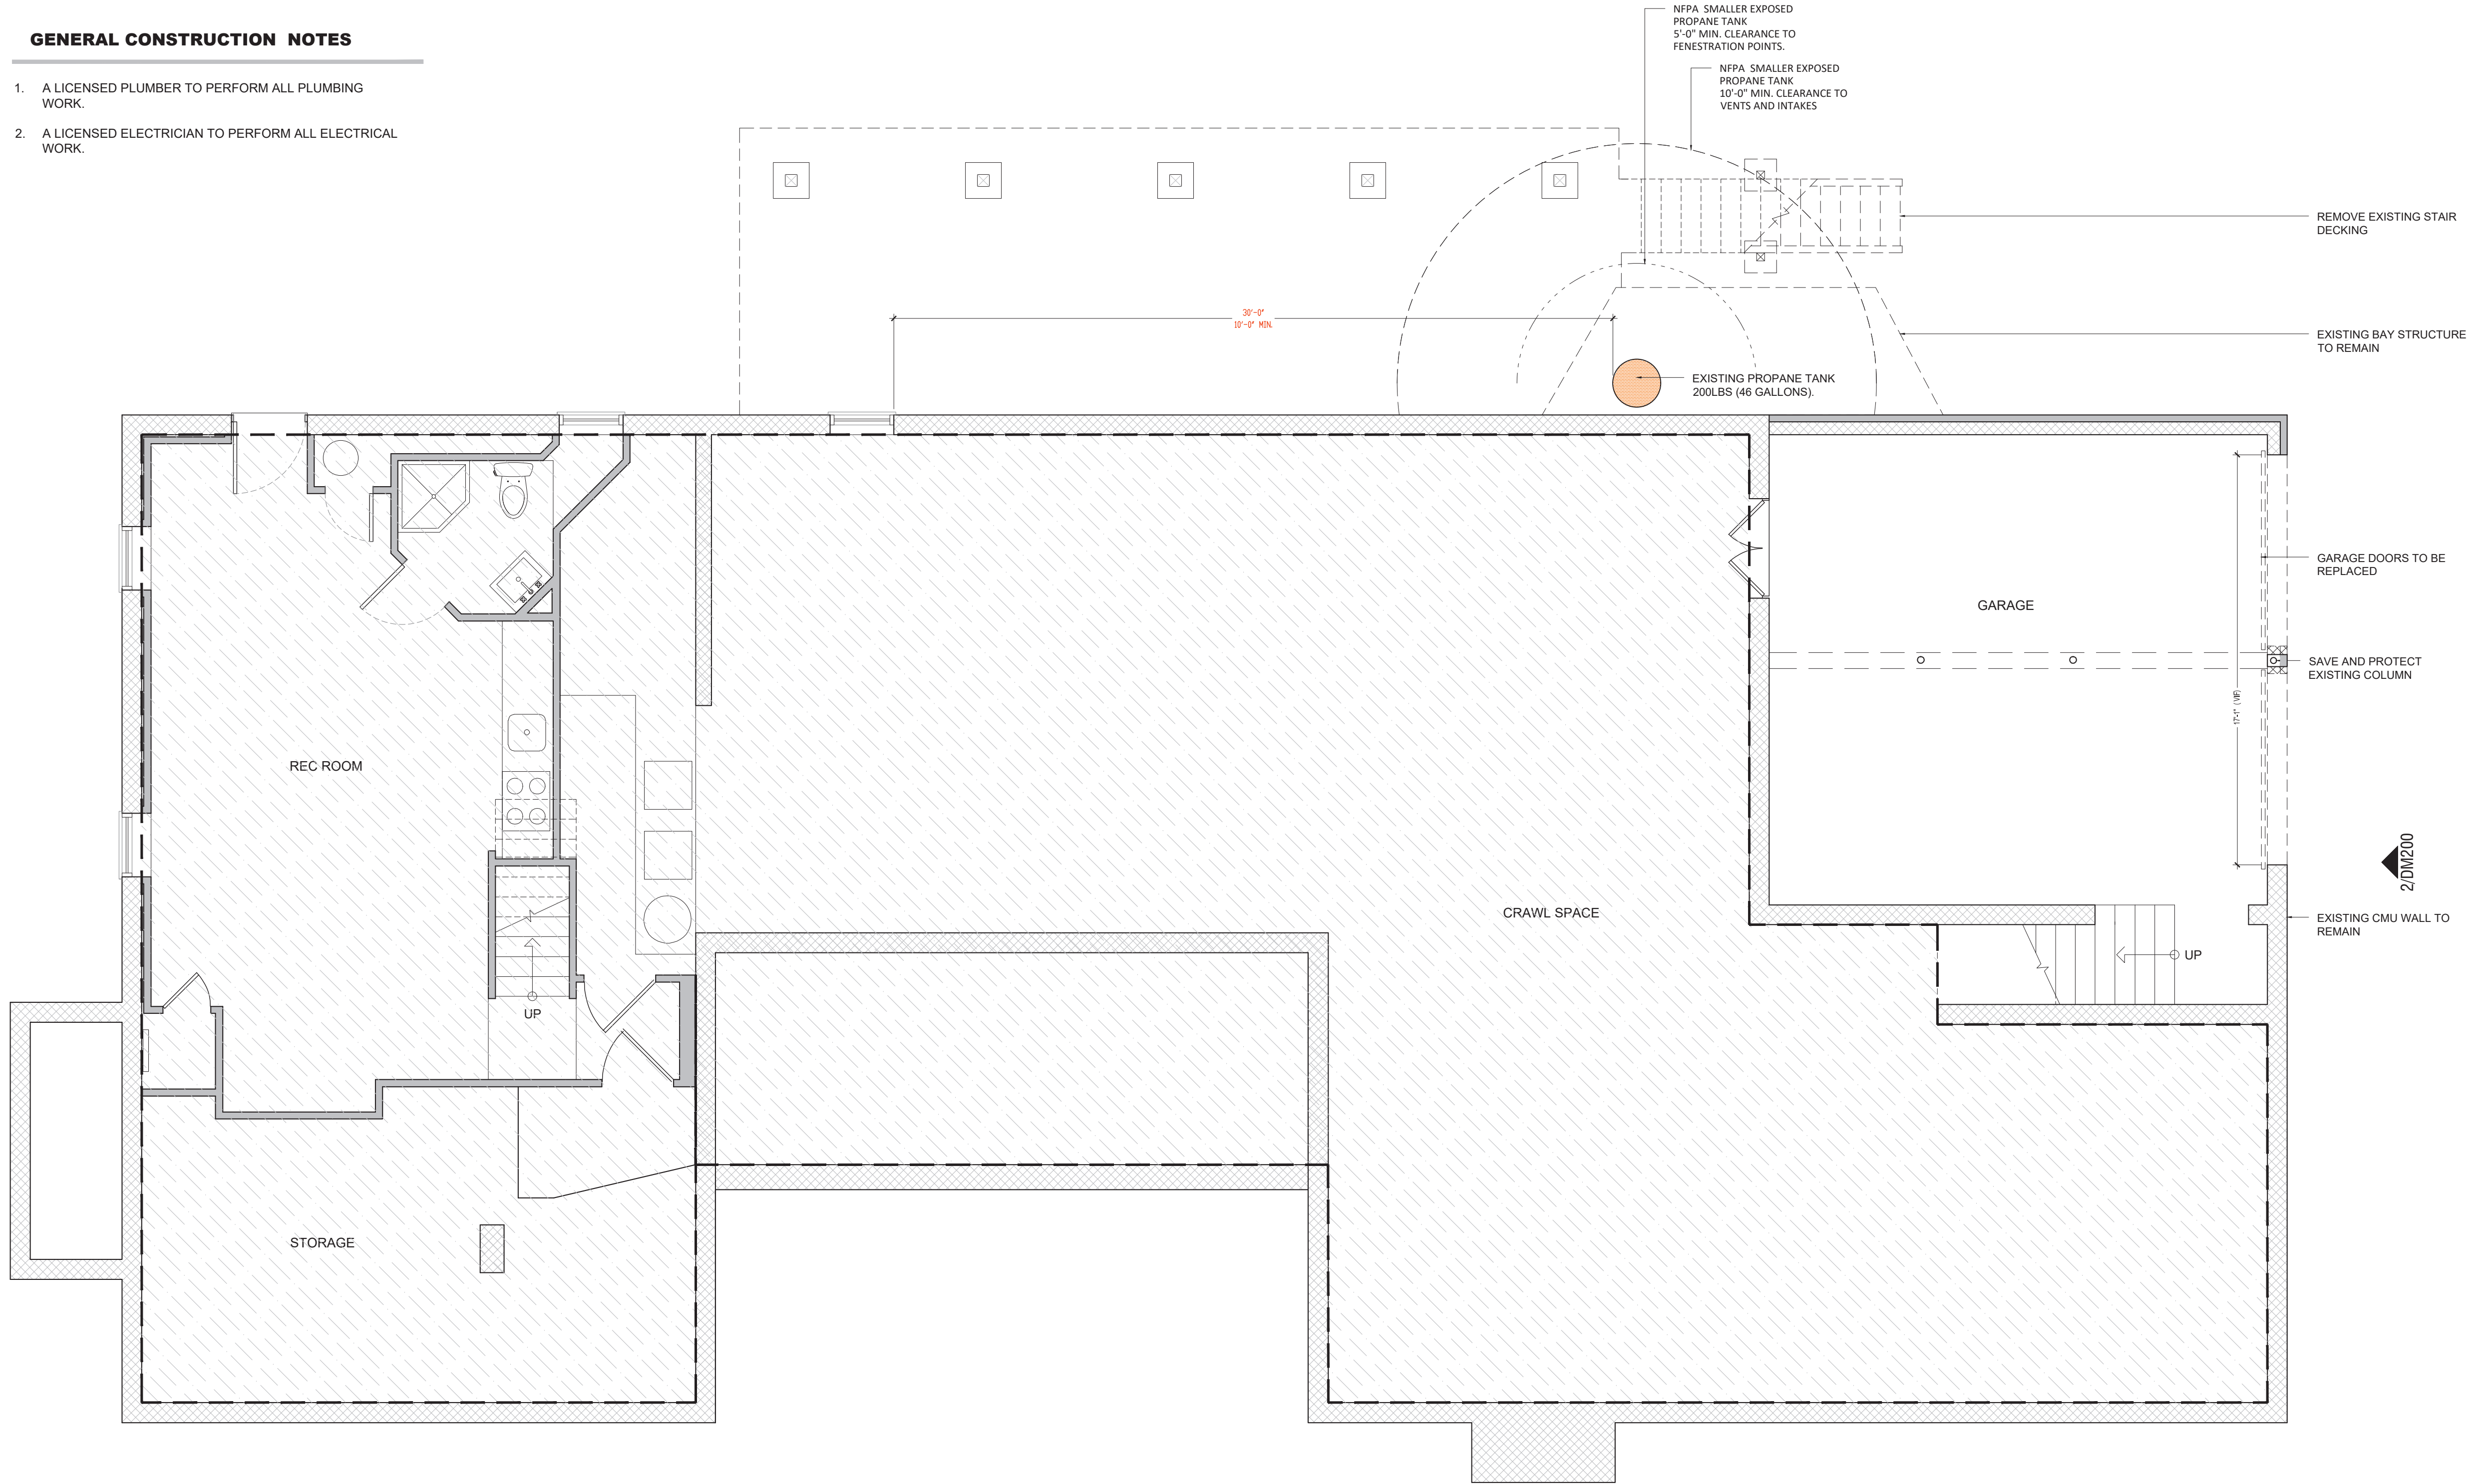

01 BASEMENT EXISTING PLAN @ PROPANE TANK LOCATION  
SCALE: 1/4" = 1'0"

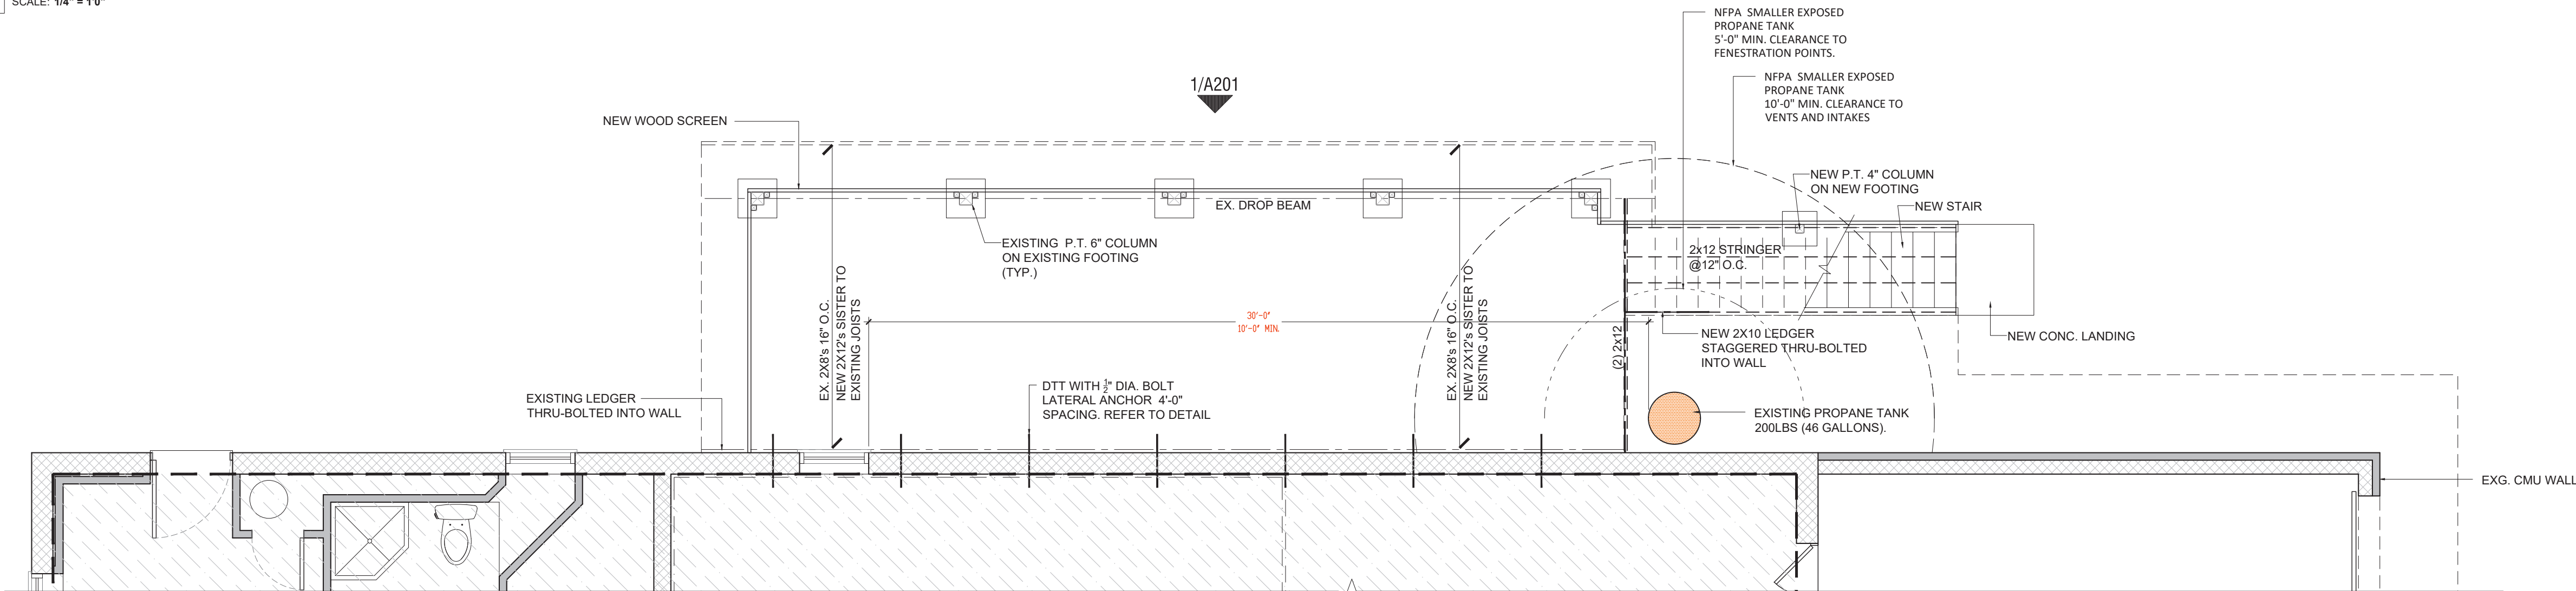

02 PARTIAL PROPOSED BASEMENT CONSTRUCTION PLAN @ PROPANE TANK LOCATION  
SCALE: 1/4" = 1'0"

AJV  
VILLA RESIDENCE  
EXISTING CONDITIONS

3 CASTLE ROAD  
IRVINGTON, NY 10533

OWNER

ALICE AND JAMES VILLA  
3 CASTLE ROAD  
IRVINGTON, NY 10533

ARCHITECT

STUDIO PPARK  
JAMES KRAPP, R.A.  
STUDIO@STUDIOPPARK.COM  
646 481 7081

STRUCTURAL ENGINEER

MECHANICAL ENGINEER

SEAL



PROJECT DATA

3 CASTLE ROAD  
IRVINGTON, NY 10533

ISSUE

21\_1026 - ARB SUBMISSION EXG. CONDITIONS

BASEMENT  
CONSTRUCTION PLAN

A100



AJV  
VILLA RESIDENCE  
EXISTING CONDITIONS

3 CASTLE ROAD  
IRVINGTON, NY 10533

OWNER

ALICE AND JAMES VILLA  
3 CASTLE ROAD  
IRVINGTON, NY 10533

ARCHITECT

STUDIO PPARK  
JAMES KRAPP, R.A.  
STUDIO@STUDIOPPARK.COM  
646 481 7081

STRUCTURAL ENGINEER

MECHANICAL ENGINEER

SEAL



PROJECT DATA

3 CASTLE ROAD  
IRVINGTON, NY 10533

ISSUE

21\_1026 - ARB SUBMISSION EXG. CONDITIONS

EXTERIOR  
ELEVATIONS

A200

