


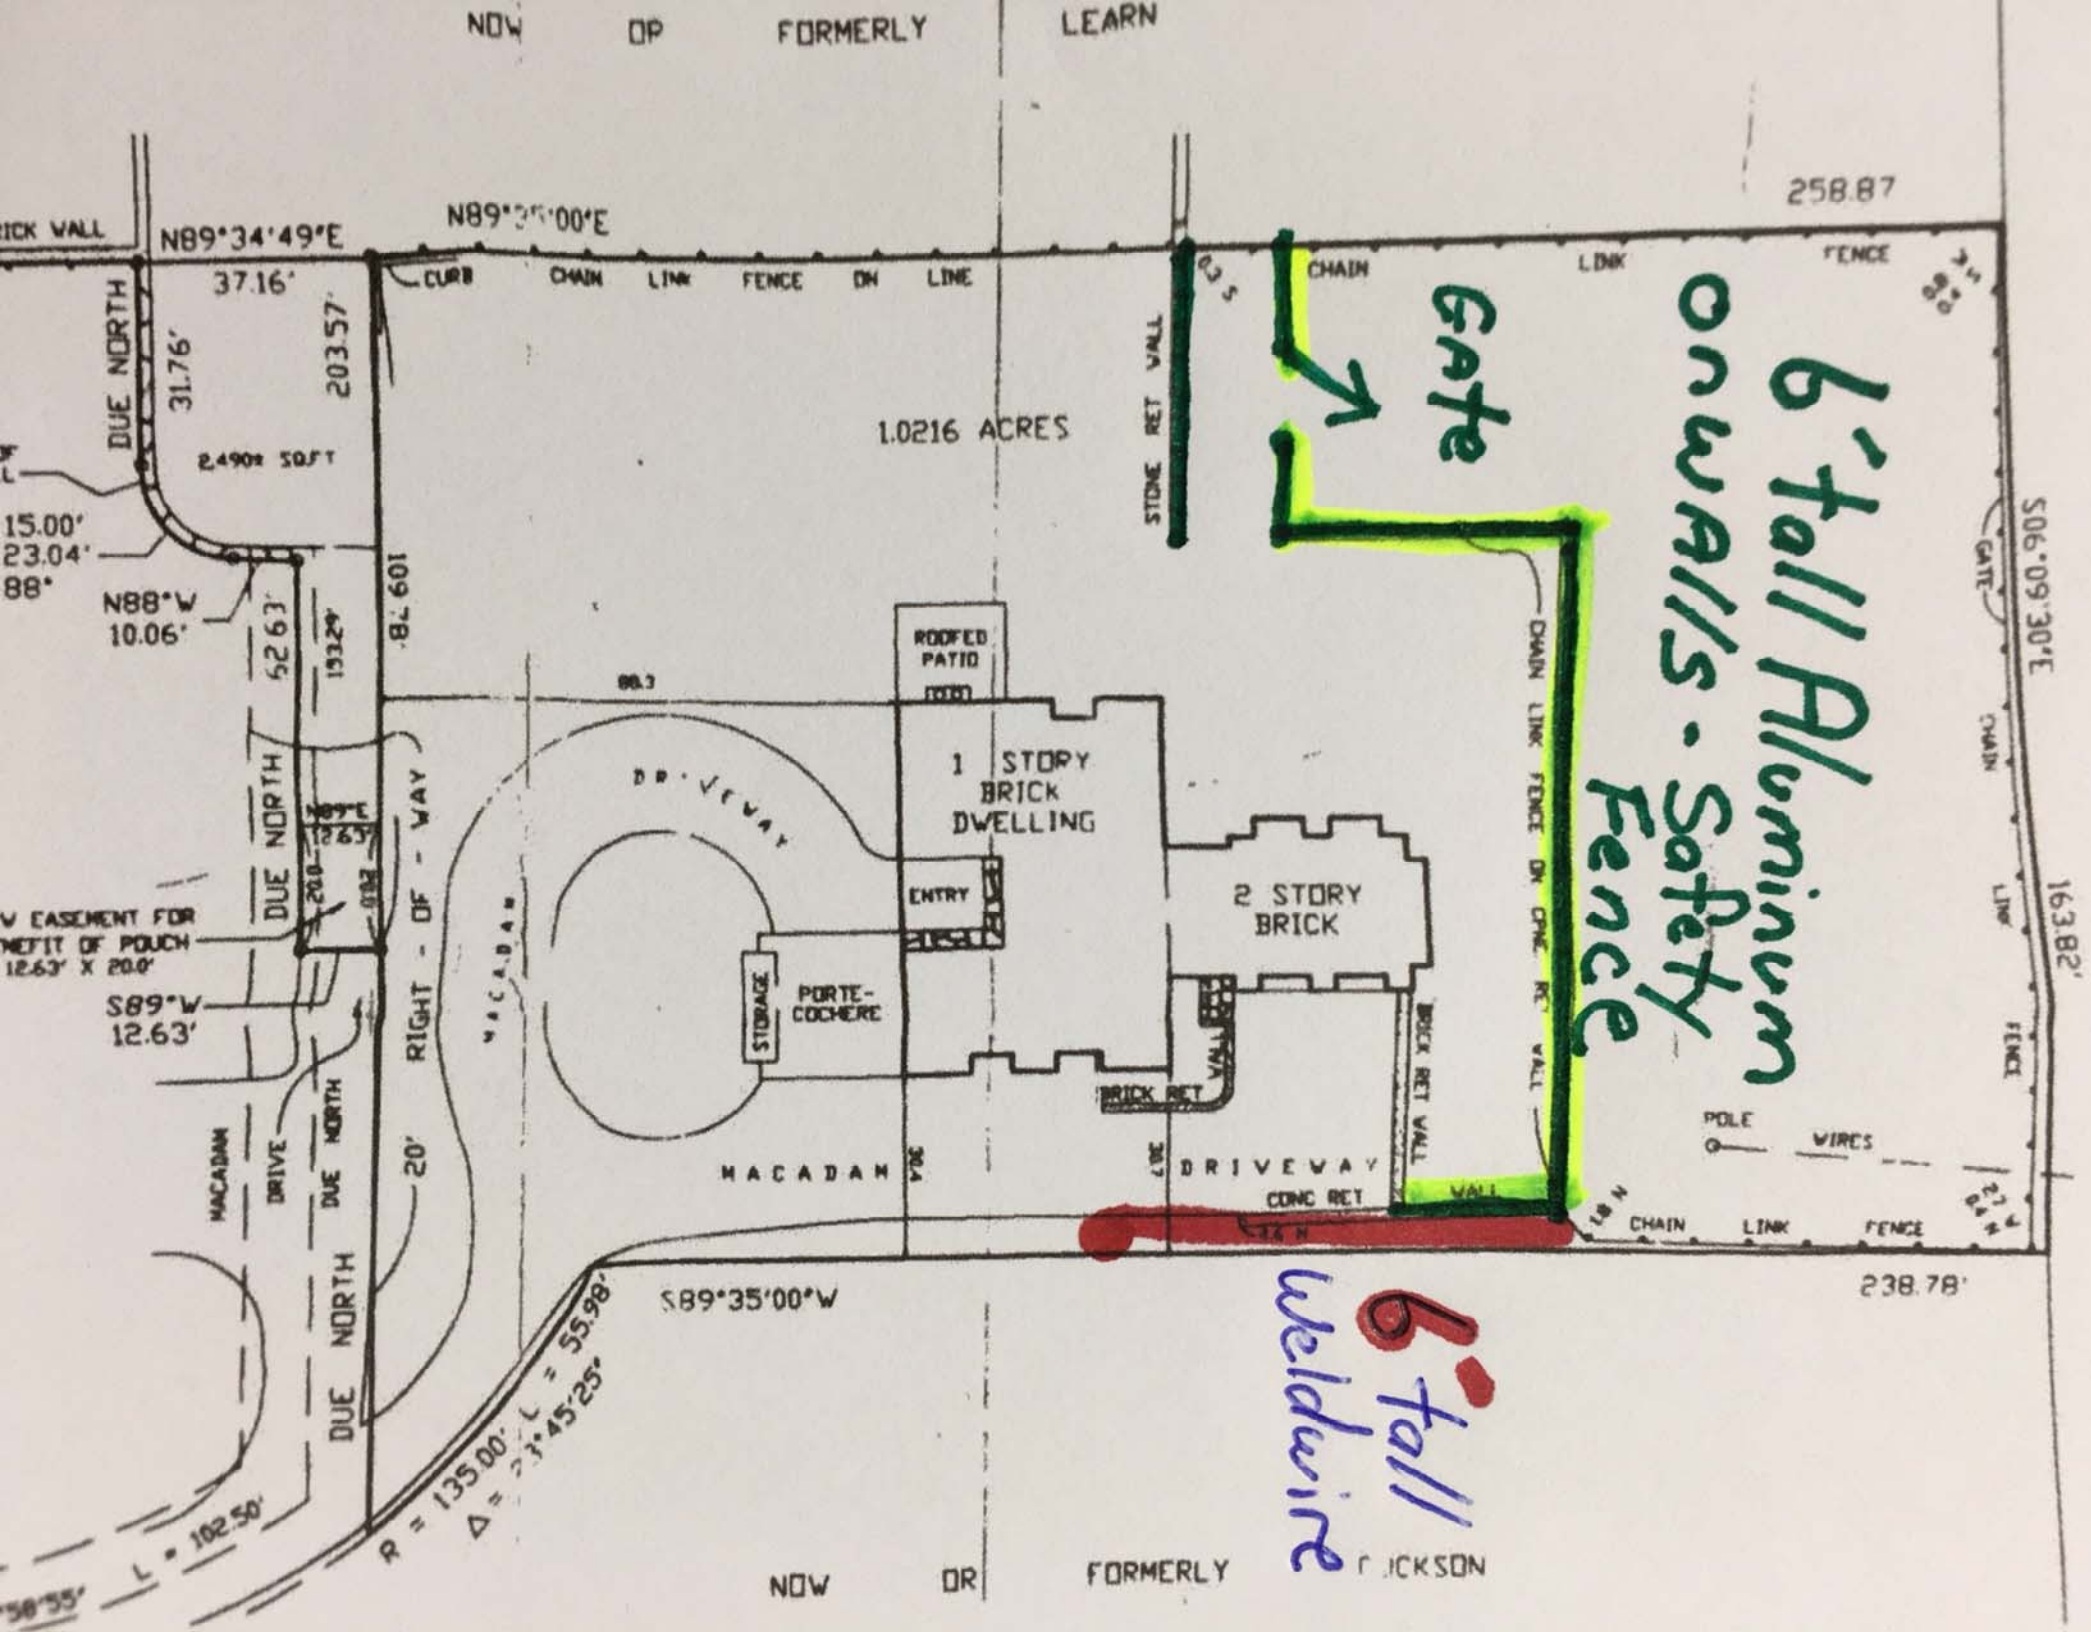

6' tall Aluminum
on walls - Safety
Fence

6' tall
weldweld

NOW OP FORMERLY LEARN

258.87

N89°34'49"E 37.16' 203.57'

1.0216 ACRES

Gate

STONE RET WALL

CHAIN LINK FENCE ON LINE

1 STORY BRICK DWELLING

2 STORY BRICK

ROOFED PATIO

ENTRY

STORAGE

PORTE-COCHERE

MACADAM DRIVEWAY

MACADAM DRIVE

RIGHT-OF-WAY

20'

DRIVEWAY CONC RET

BRICK RET WALL

CHAIN LINK FENCE ON ONE RET WALL

POLE WIRES

238.78'

S06°09'30"E 163.82'

S89°35'00"W

R = 135.00' L = 55.98'

Δ = 27°45'25"

L = 102.50'

58°55'

NOW OR FORMERLY JACKSON