



23 Hudson Ave Front Elevation

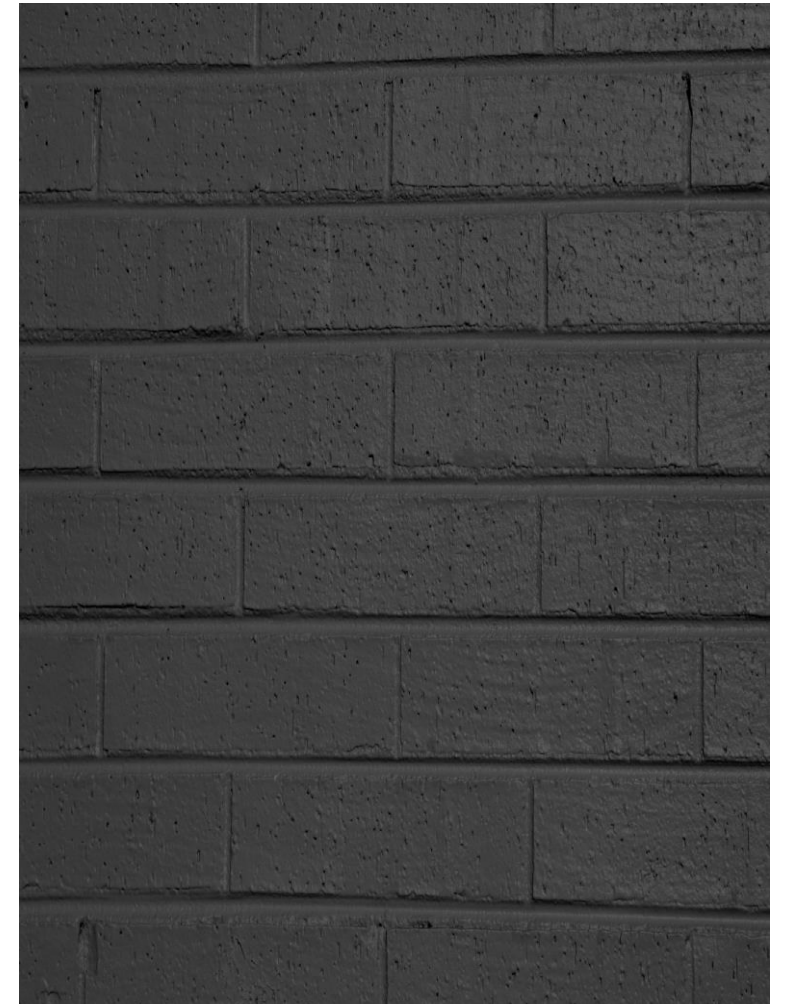

23 Hudson Ave Fencing

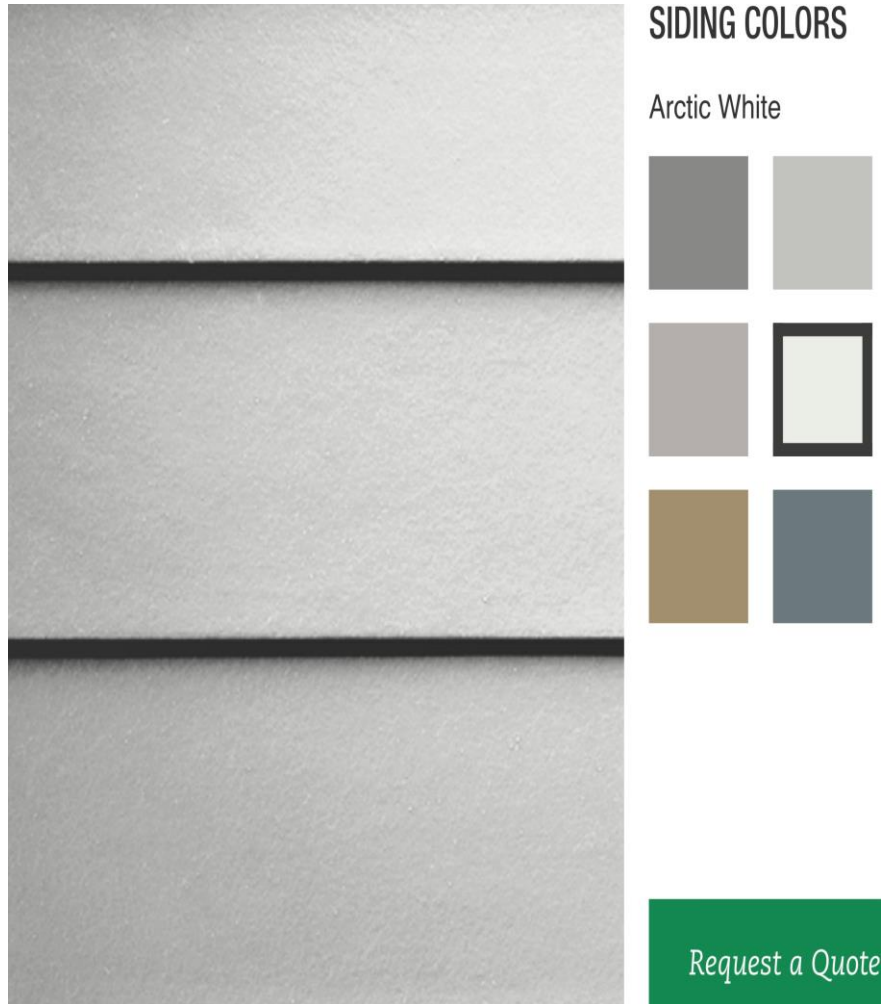

23 Hudson Ave Fence placement




23 Hudson Ave Garage Doors





EXISTING SOUTH ELEVATION

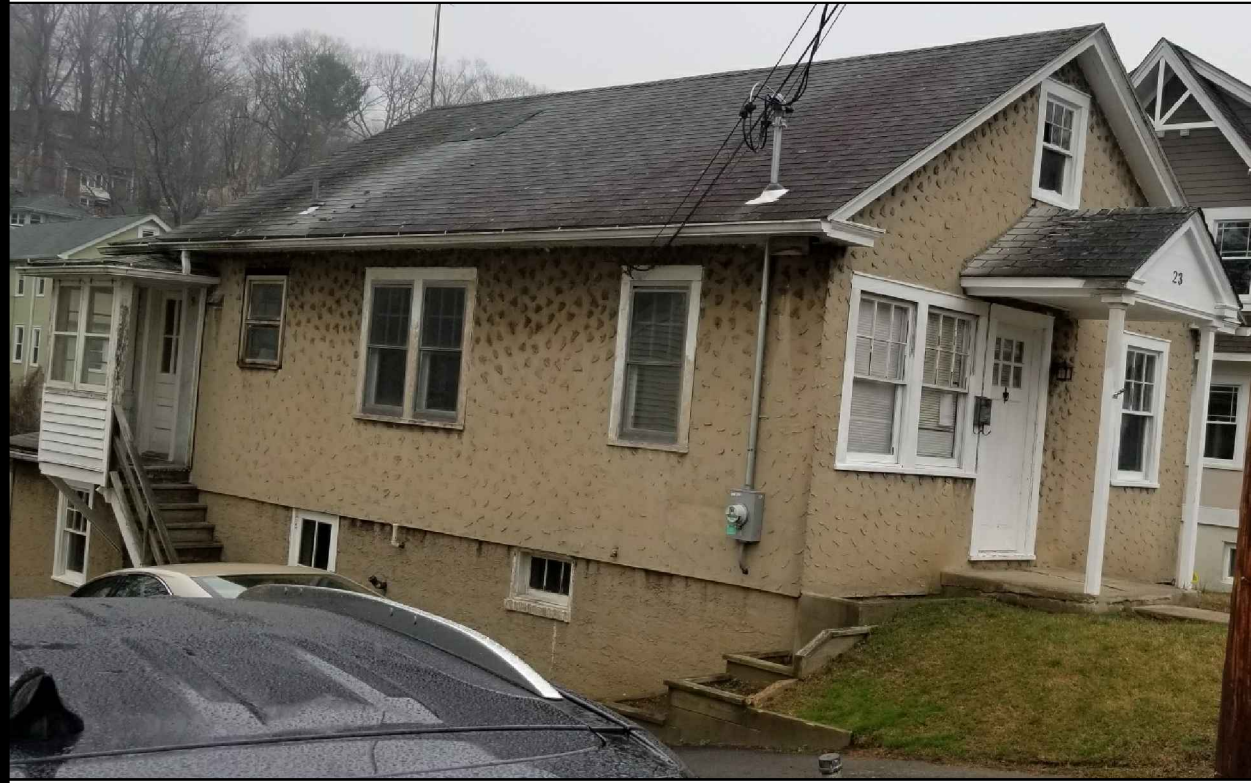

EXISTING WEST ELEVATION



EXISTING NORTH ELEVATION



EXISTING EAST ELEVATION

WINDOW SCHEDULE


SYM.	MANUFACTURER	MODEL #	TYPE	R.O.	REMARKS
A	ANDERSEN	(2) CX145	CASEMENT	63.5"x53.375"	LOW "E" GLAZING & GRILLE
B	ANDERSEN	CX145	CASEMENT	32"x53.375"	LOW "E" GLAZING & GRILLE
C	ANDERSEN	CX145	CASEMENT	32"x53.375"	LOW "E" GLAZING
D	ANDERSEN	(2) CX145	CASEMENT	63.5"x53.375"	LOW "E" GLAZING
E	ANDERSEN	CX135	CASEMENT	32"x41.375"	LOW "E" GLAZING
F	ANDERSEN	C145	CASEMENT	24"x53.375"	LOW "E" GLAZING
G	ANDERSEN	AR28	AWNING	32"x15.5"	LOW "E" GLAZING
H	ANDERSEN	CX14	CASEMENT	32"x48"	LOW "E" GLAZING

NOTE: ALL WINDOWS ARE TO BE 200 SERIES




PROPOSED SOUTH ELEVATION

SCALE: 1/4"= 1'-0"

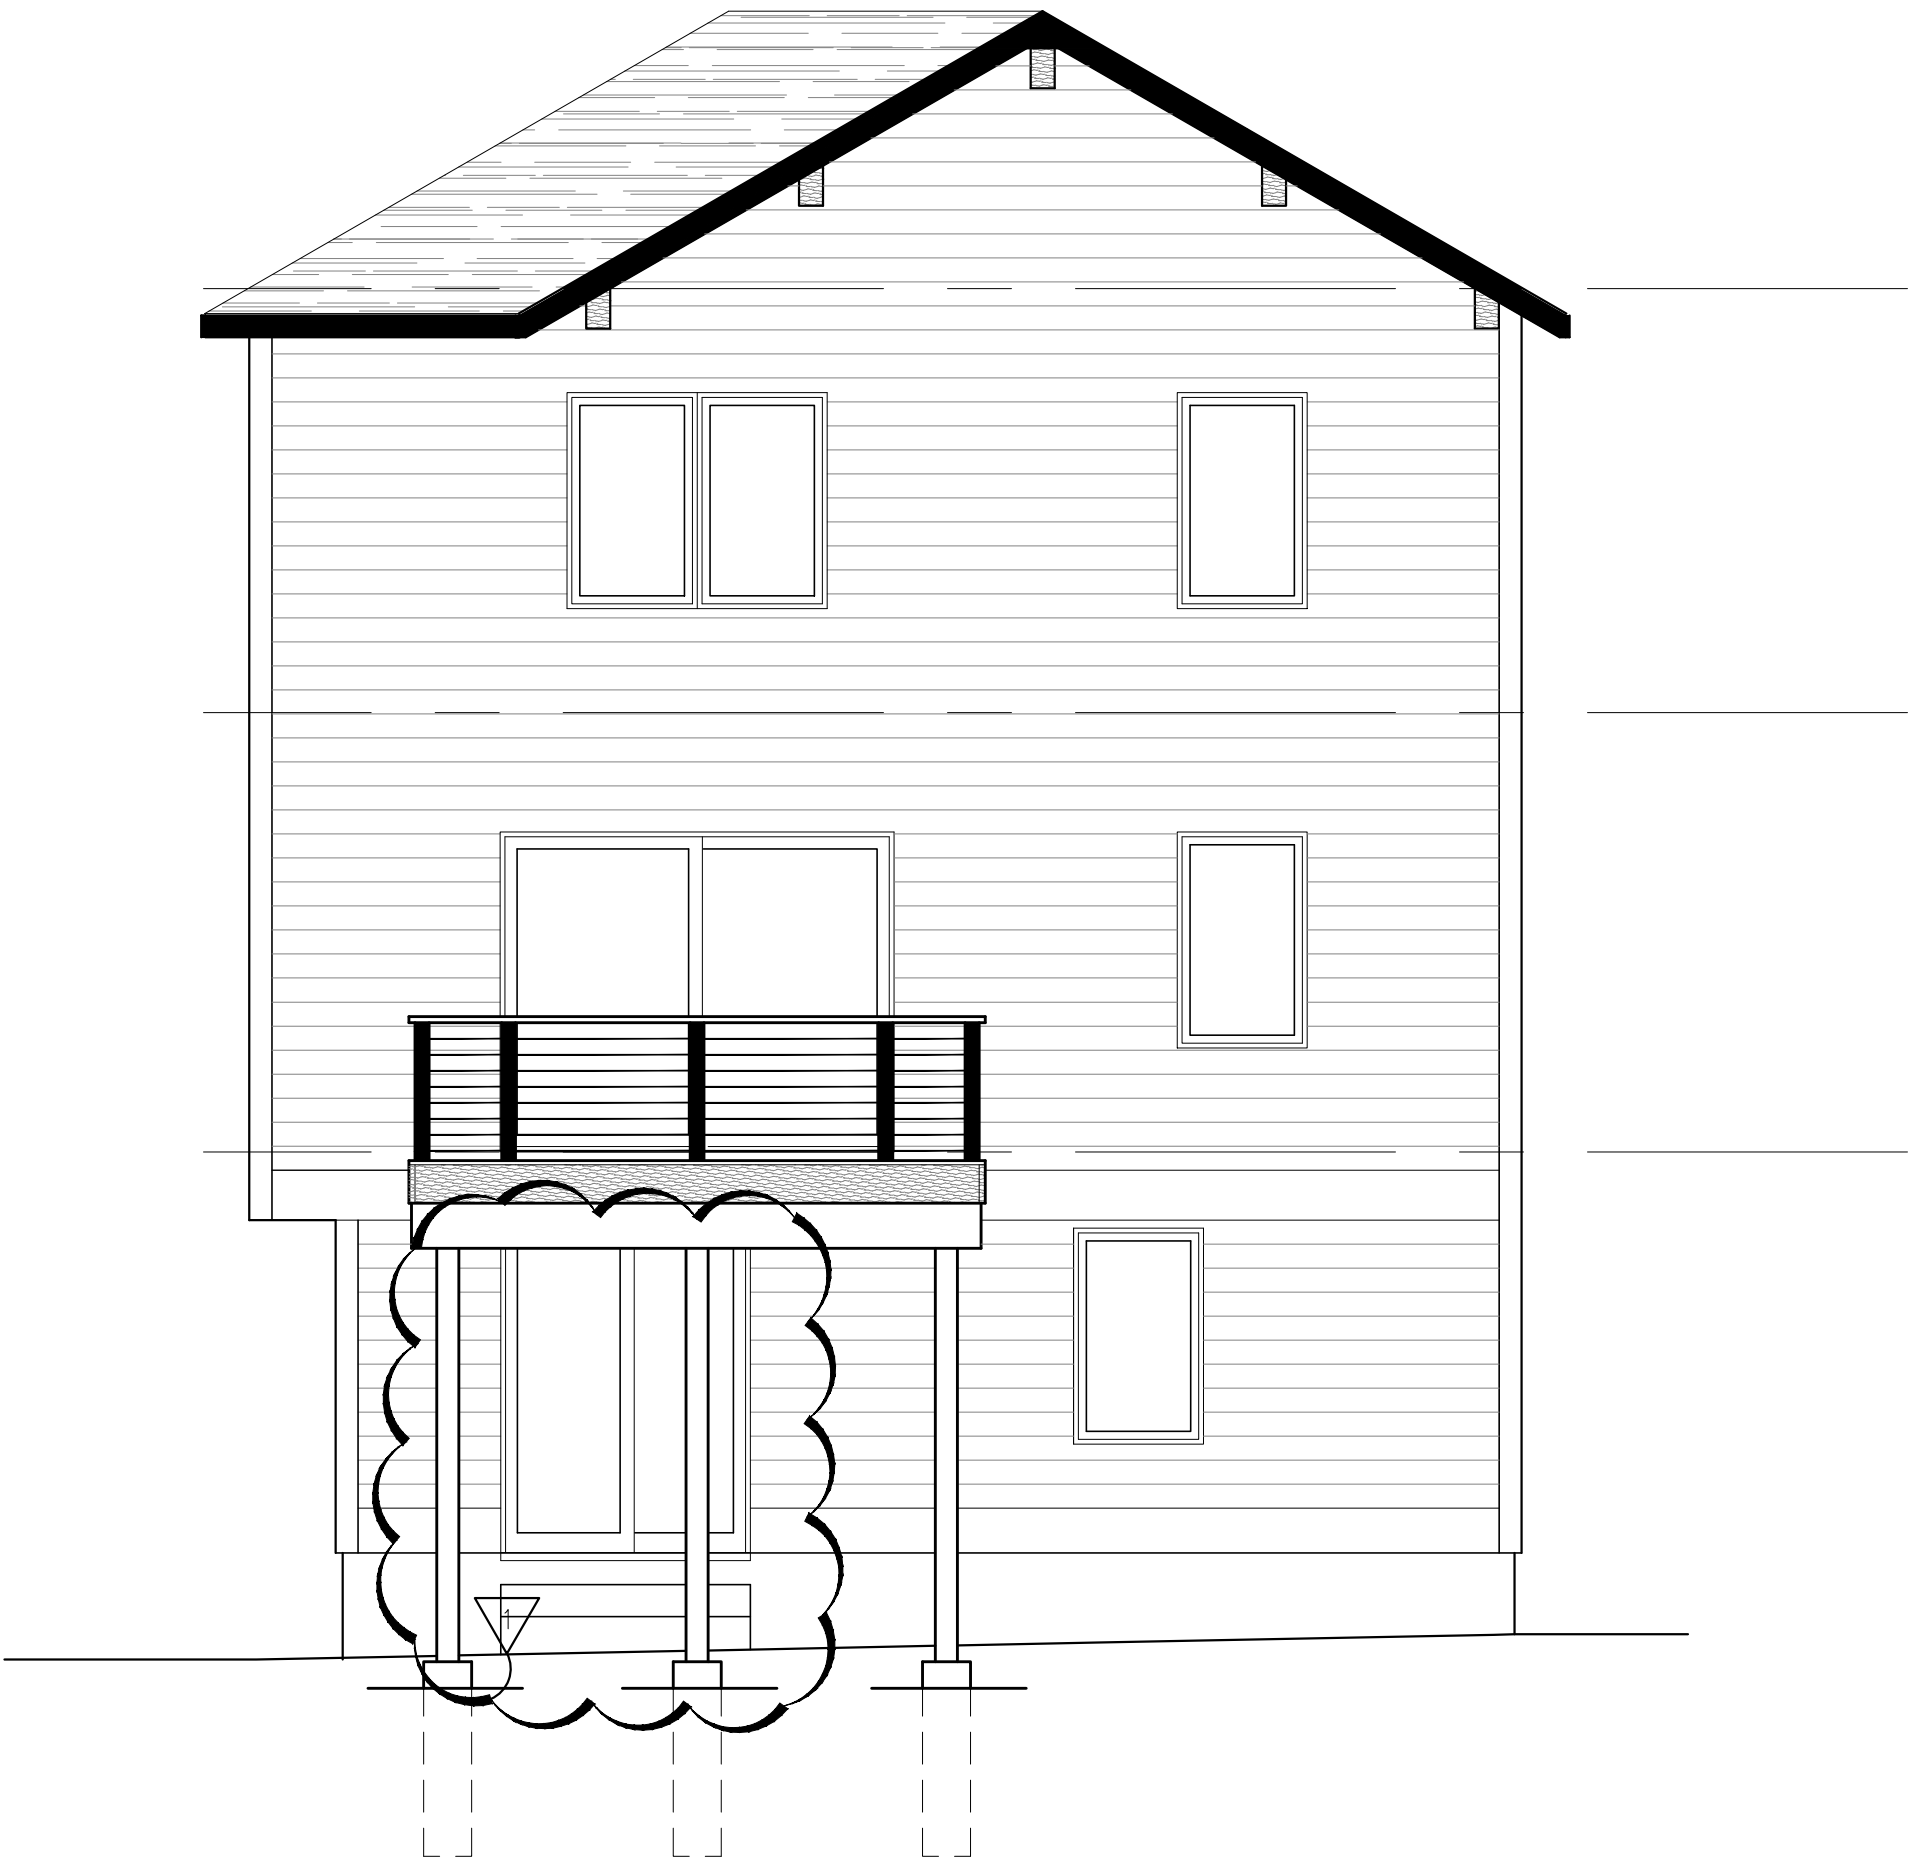


PROPOSED NORTH ELEVATION

SCALE: 1/4"= 1'-0"

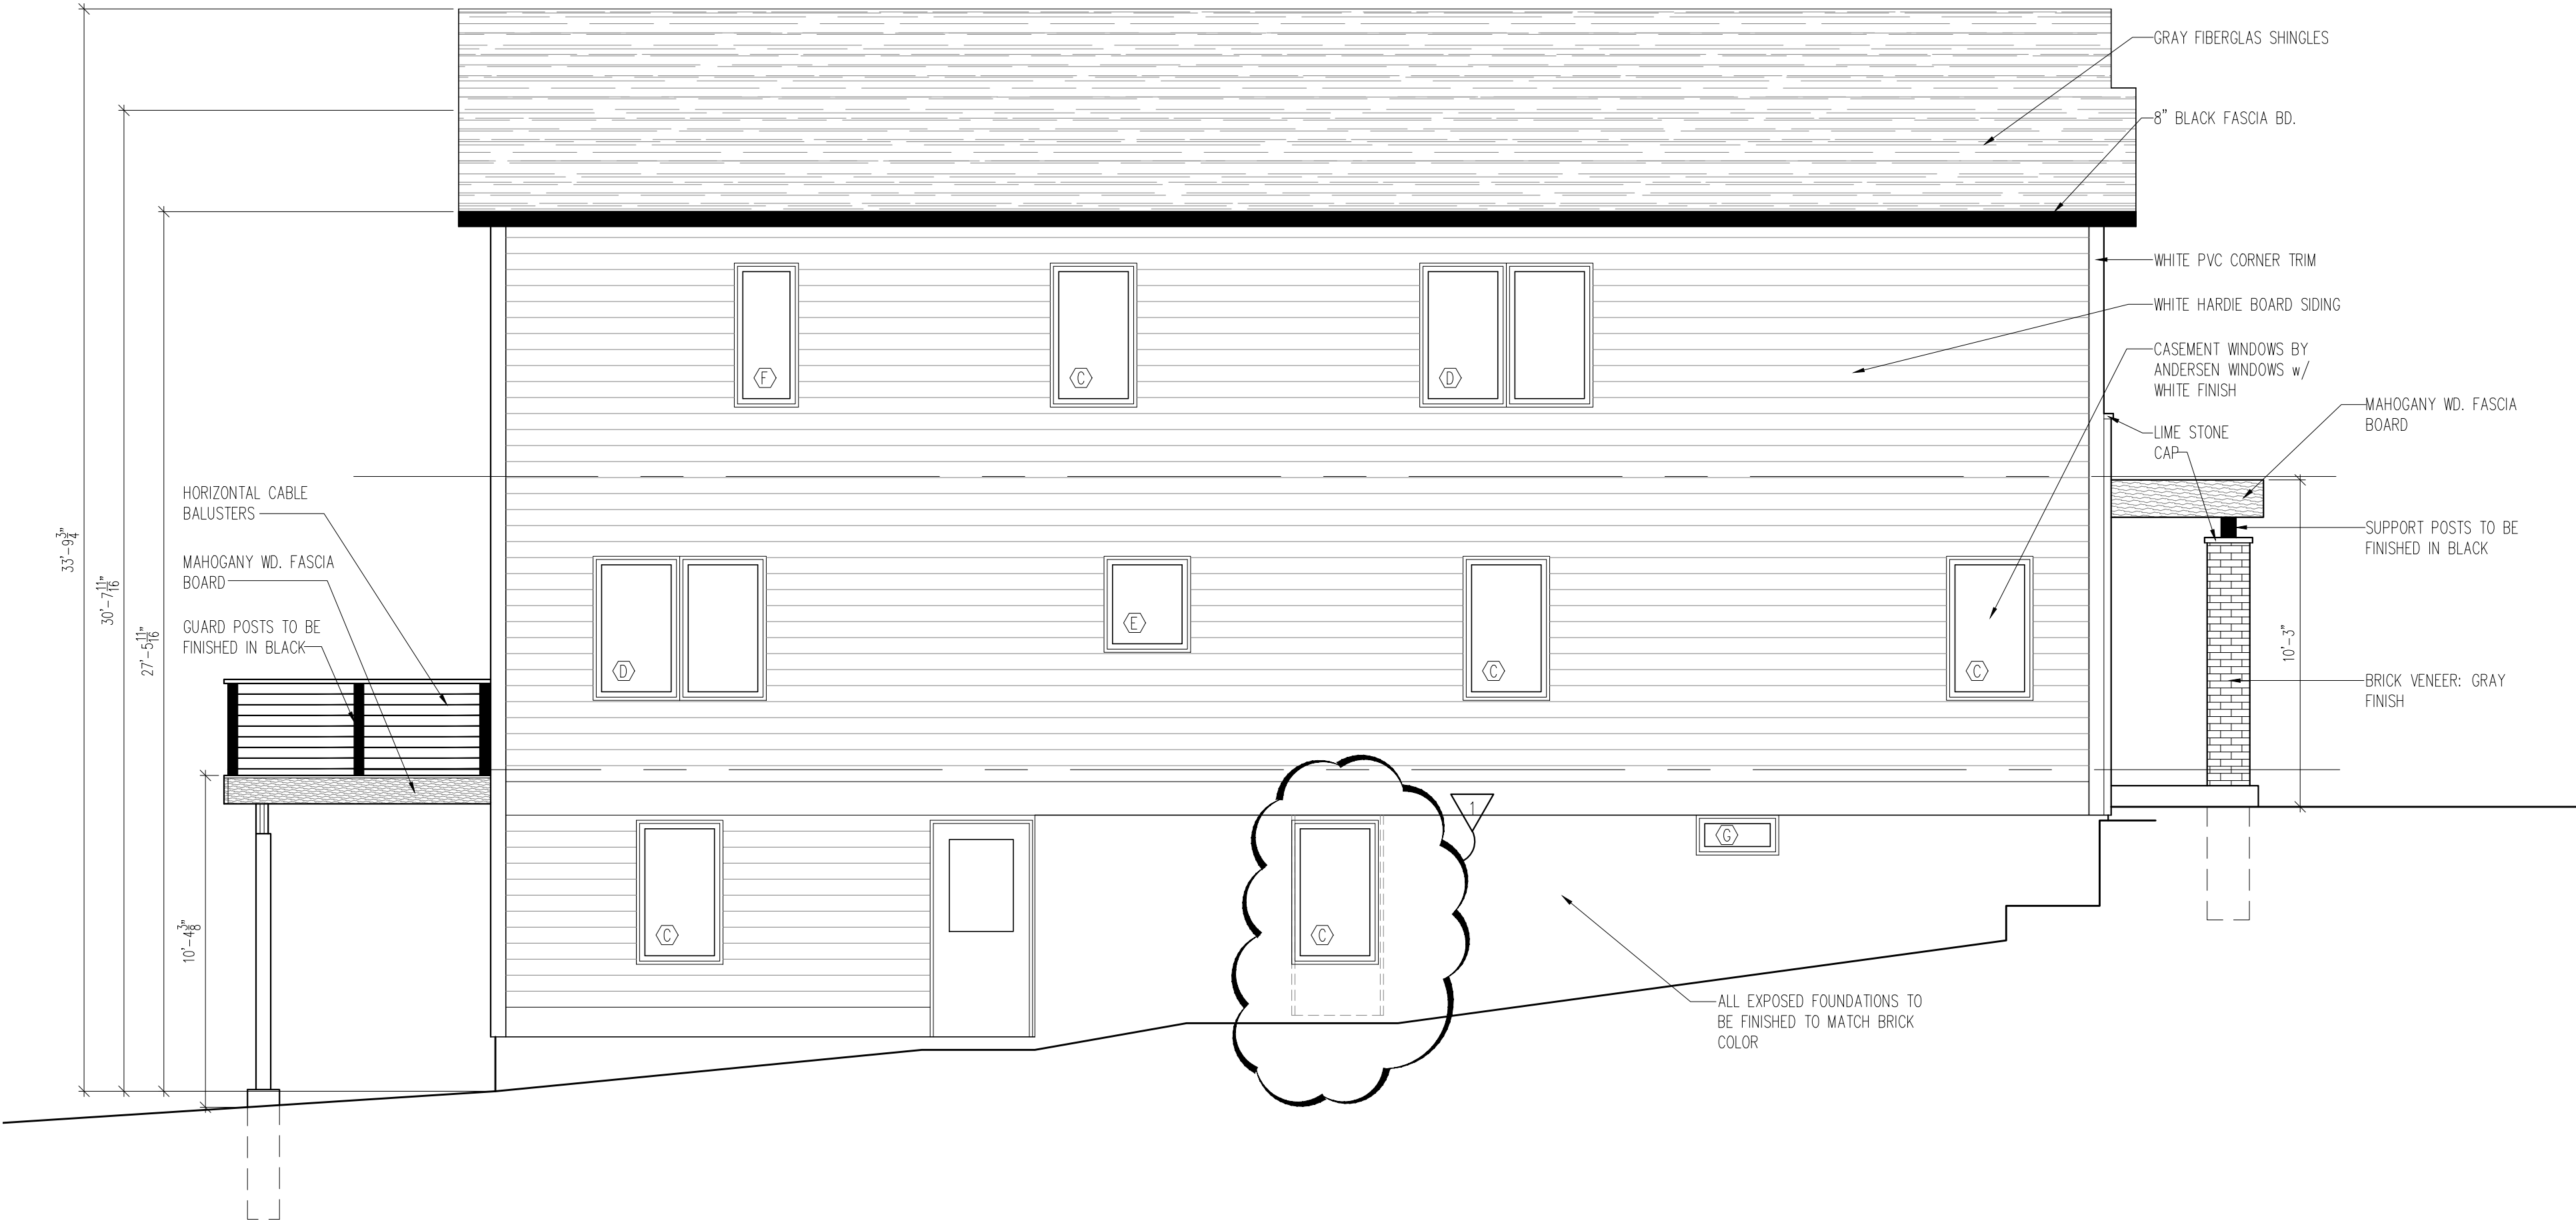

PROPOSED WEST ELEVATION

SCALE: 1/4"= 1'-0"

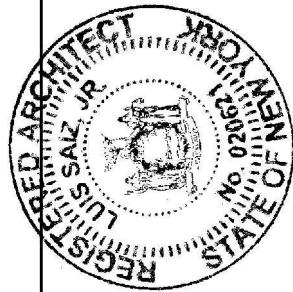

Luis Saiz, Jr. - Architect
41 Springdale Avenue White Plains, N.Y. 10604
914-328-5874 LSJR@PRODIGY.NET

REVISIONS		NO.	DATE	BY	REVISIONS
AS SHOWN		1	09/07/21	LSJR	REVISION: PER COMMENTS FROM JAMES J. HAHN ENGINEERING DATED 7/6/21

JOB NO:	CHECKED BY:	DRAWN BY:	DATE:
XXX	XXX	LSJR	DEC. 20, 2020

PROPOSED addition to 23 HUDSON AVE. – IRVINGTON, NY FOR PERRY LOPEZ		SHEET: ZBA2	
EXTERIOR ELEVATIONS			