
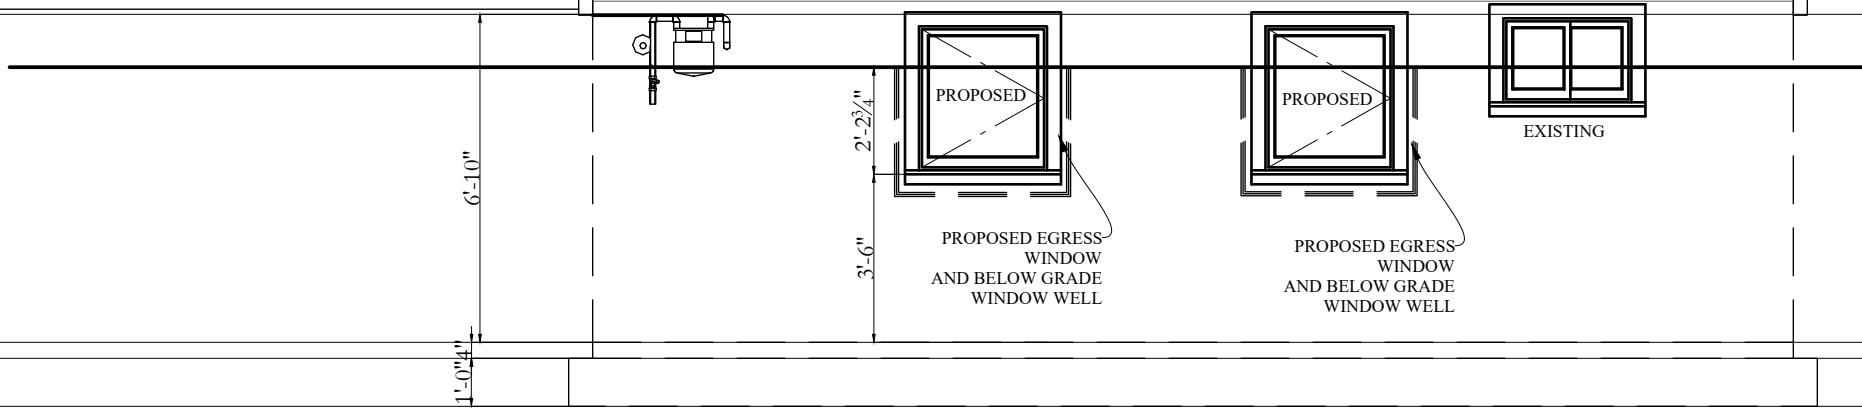


PROPERTY INFORMATION:
PREPARED BY: JMS ENGINEERING SERVICES, PC
PROJECT LOCATION: 1 LANGDON AVENUE
PROJECT TOWN: IRVINGTON, NY
BUILDING DEPARTMENT: VILLAGE OF IRVINGTON
PROPERTY IDENTIFICATION: 2.170-83-1
OCCUPANCY: SINGLE FAMILY DWELLING
ZONING CODE: 1F-40

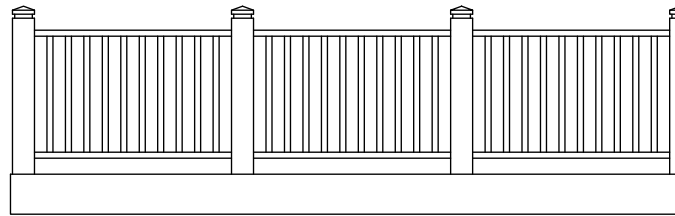

E PROPOSED LEFT ELEVATION
SCALE: NTS